


FRANCIS | CREATIVE
 Scott Francis - Architect
 2113 30th Ave S
 Seattle WA 98144
 206 778 0416

DOCUMENT ISSUE LIST:
 09/27/21 - PRICING & CONSTRUCTION SET
 10/01/21 - REVISED PRICING & CONSTRUCTION SET

Auryel & Ant van Gernert
Residential Remodel


LEVEL 2
FLOOR PLAN

SHEET NO:
A-1

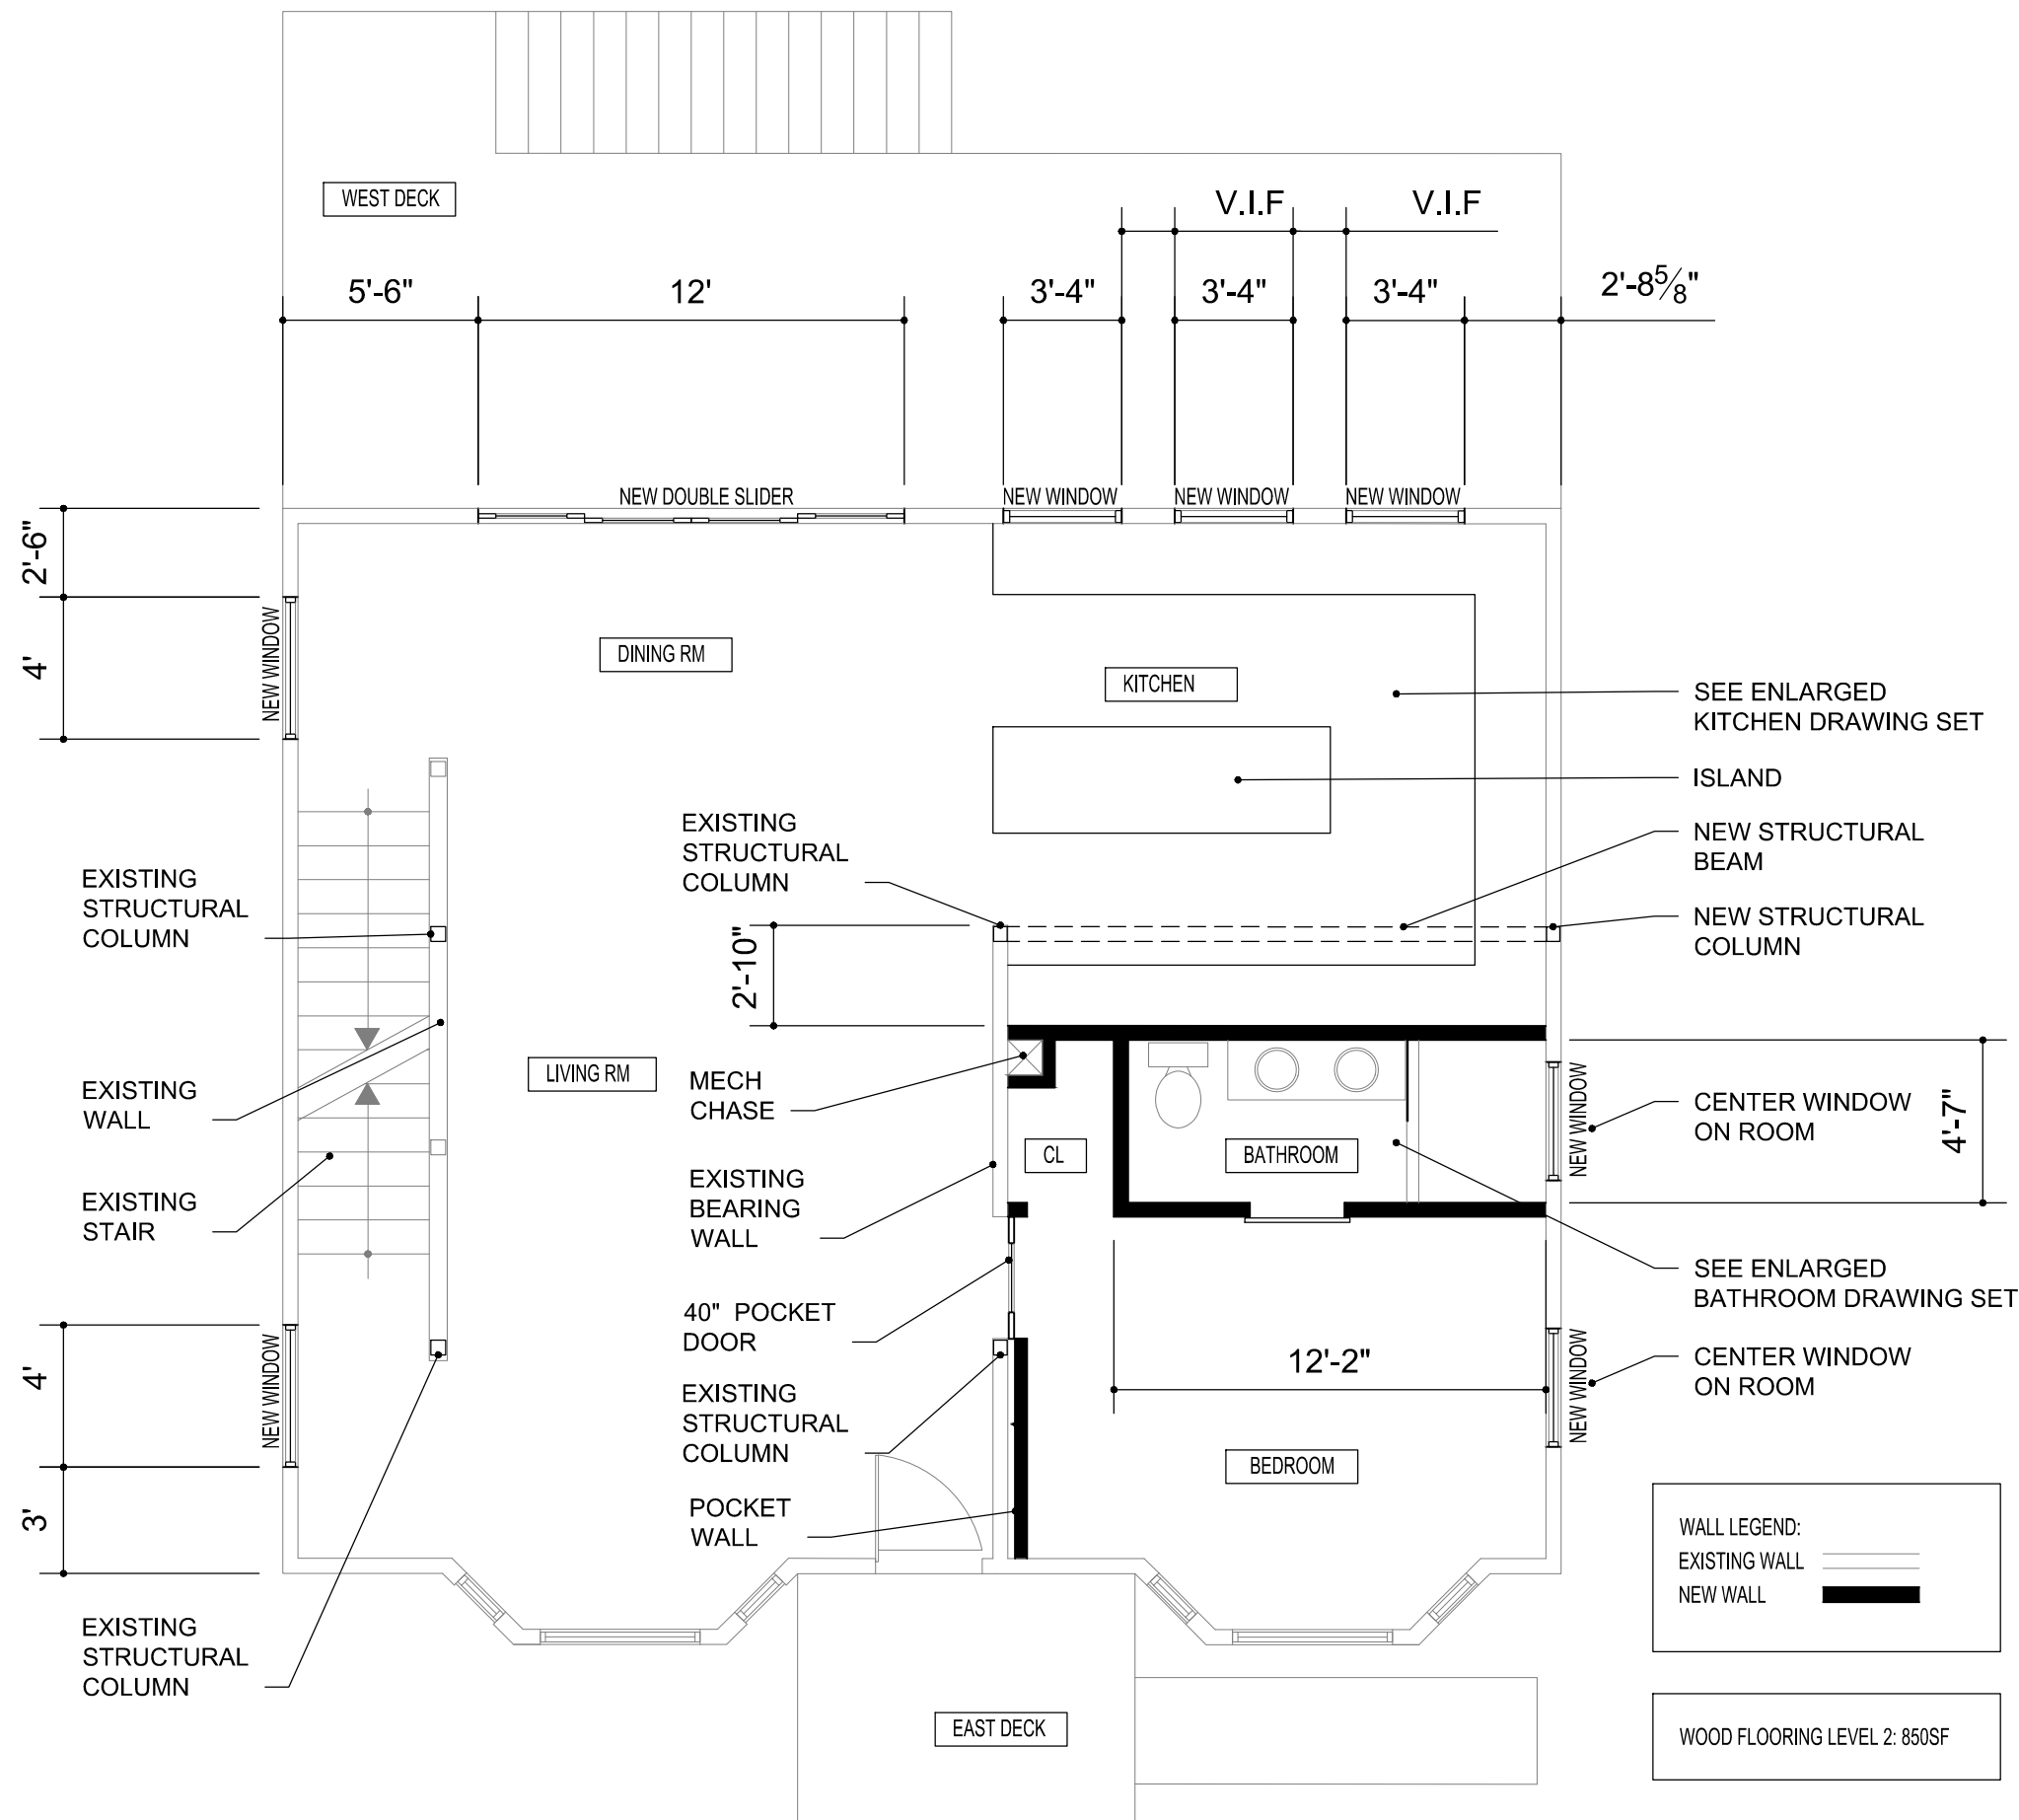

FLOOR PLAN-LEVEL 2 (1,008SF)

3/16" = 1'-0"

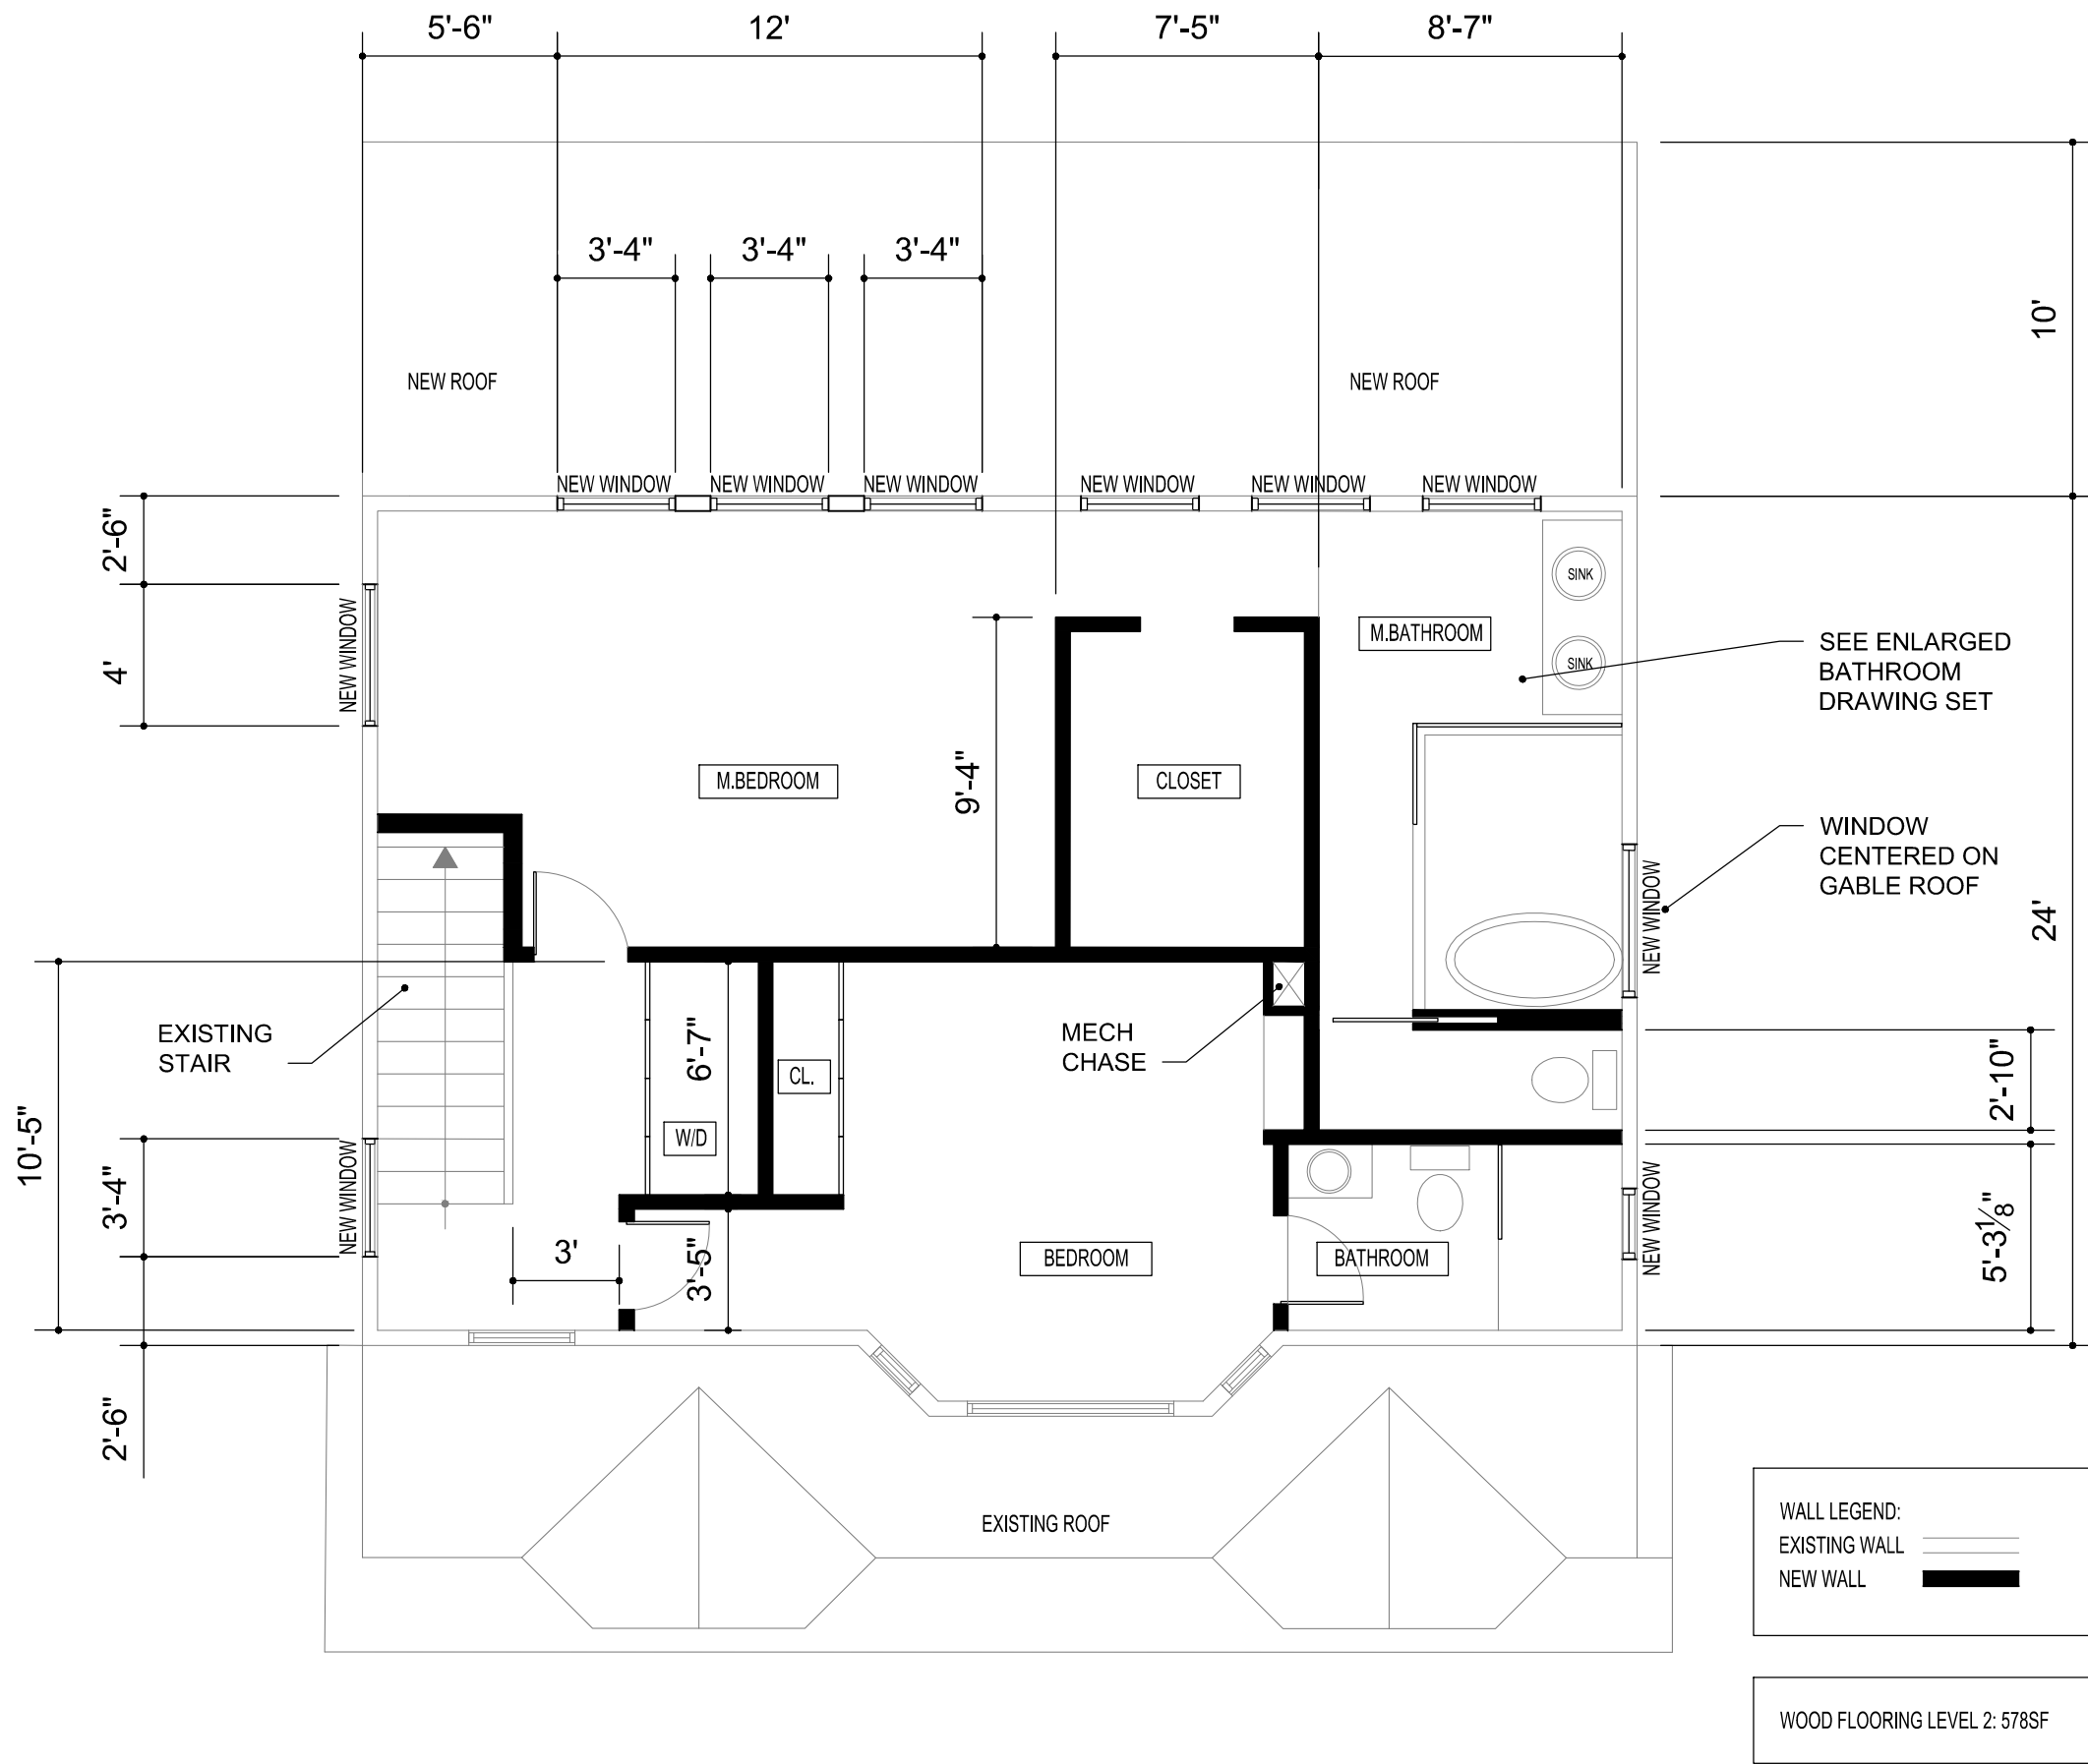

FLOOR PLAN-LEVEL 3 (790SF)

3/16" = 1'-0"

FRANCIS | CREATIVE
 Scott Francis - Architect
 2113 30th Ave S
 Seattle WA 98144
 206 778 0416

DOCUMENT ISSUE LIST:
 09/27/21 - PRICING & CONSTRUCTION SET
 10/01/21 - REVISED PRICING & CONSTRUCTION SET

PROJECT TITLE
Auryel & Ant van Gernert
Residential Remodel

SHEET TITLE
LEVEL 3
FLOOR PLAN

SHEET NO.
A-2


FRANCIS | CREATIVE
 Scott Francis - Architect
 2113 30th Ave S
 Seattle WA 98144
 206 778 0416

DOCUMENT ISSUE LIST:
 09/27/21 - PRICING & CONSTRUCTION SET
 10/01/21 - REVISED PRICING & CONSTRUCTION SET

PROJECT TITLE
**Auryel & Ant van Gernert
 Residential Remodel**

SHEET TITLE
**NORTH
 ELEVATION**

SHEET NO.
A-3

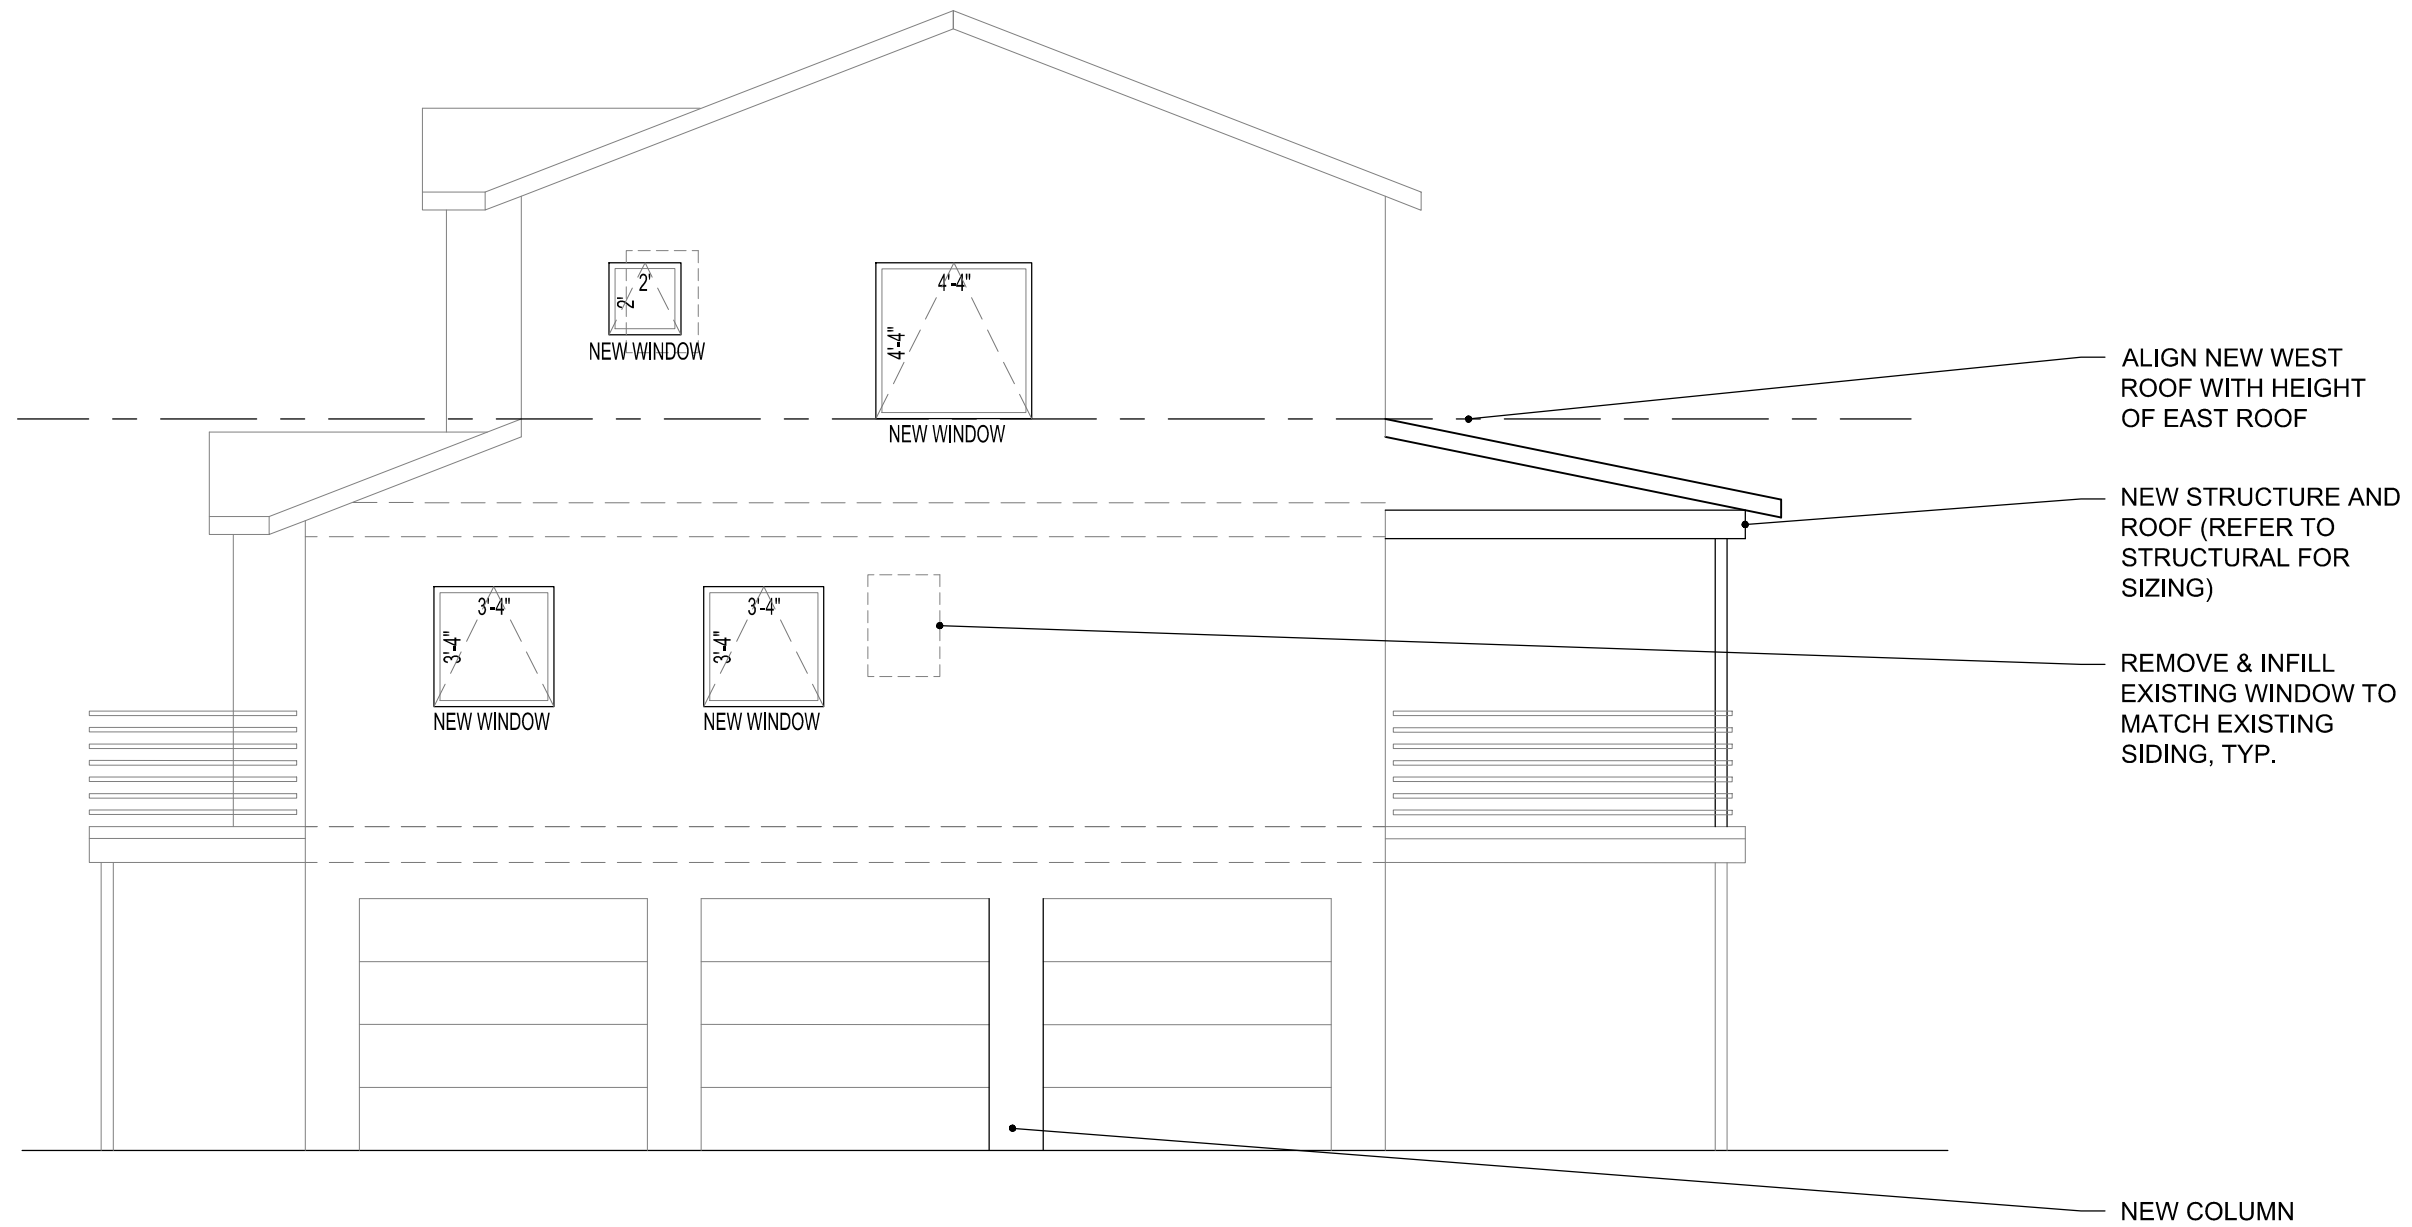


EXISTING/NEW NORTH ELEVATION

$\frac{3}{16}'' = 1'-0''$

FRANCIS | CREATIVE
 Scott Francis - Architect
 2113 30th Ave S
 Seattle WA 98144
 206 778 0416

DOCUMENT ISSUE LIST:
 09/27/21 - PRICING & CONSTRUCTION SET
 10/01/21 - REVISED PRICING & CONSTRUCTION SET

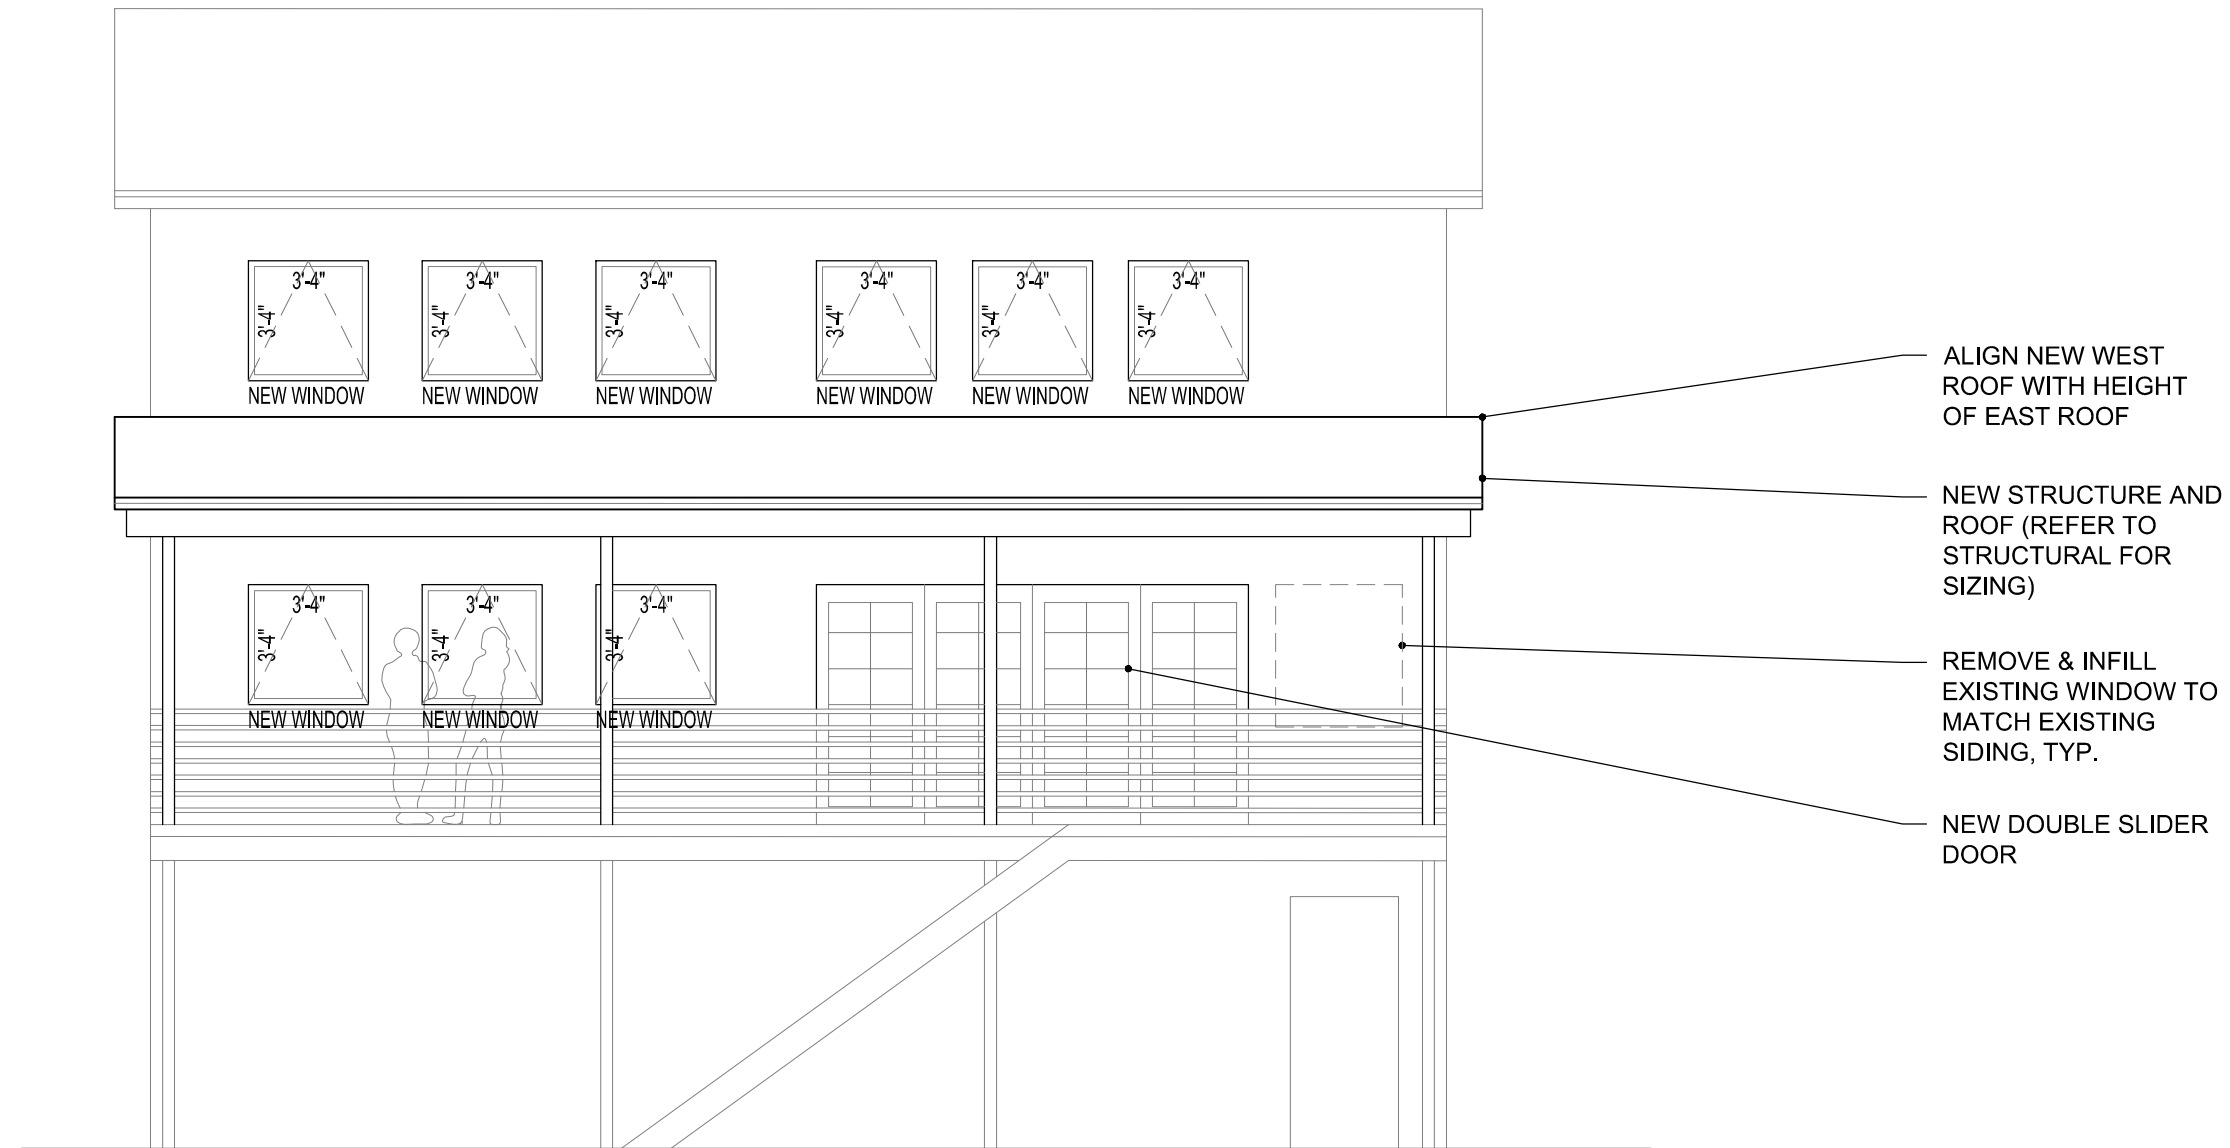

ALIGN NEW WEST ROOF WITH HEIGHT OF EAST ROOF

NEW STRUCTURE AND ROOF (REFER TO STRUCTURAL FOR SIZING)

REMOVE & INFILL EXISTING WINDOW TO MATCH EXISTING SIDING, TYP.

NEW DOUBLE SLIDER DOOR

EXISTING/NEW WEST ELEVATION

$\frac{3}{16}'' = 1'-0''$

PROJECT TITLE

Auryel & Ant van Gernert
 Residential Remodel

SHEET TITLE

WEST ELEVATION

SHEET NO.

A-4

FRANCIS | CREATIVE
Scott Francis - Architect
2113 30th Ave S
Seattle WA 98144
206 778 0416

DOCUMENT ISSUE LIST:
09/27/21 - PRICING & CONSTRUCTION SET
10/01/21 - REVISED PRICING & CONSTRUCTION SET

PROJECT TITLE

Auryel & Ant van Gernert
Residential Remodel

SHEET TITLE


SOUTH
ELEVATION

SHEET NO.

A-5

ALIGN NEW WEST
ROOF WITH HEIGHT
OF EAST ROOF

NEW STRUCTURE AND
ROOF (REFER TO
STRUCTURAL FOR
SIZING)

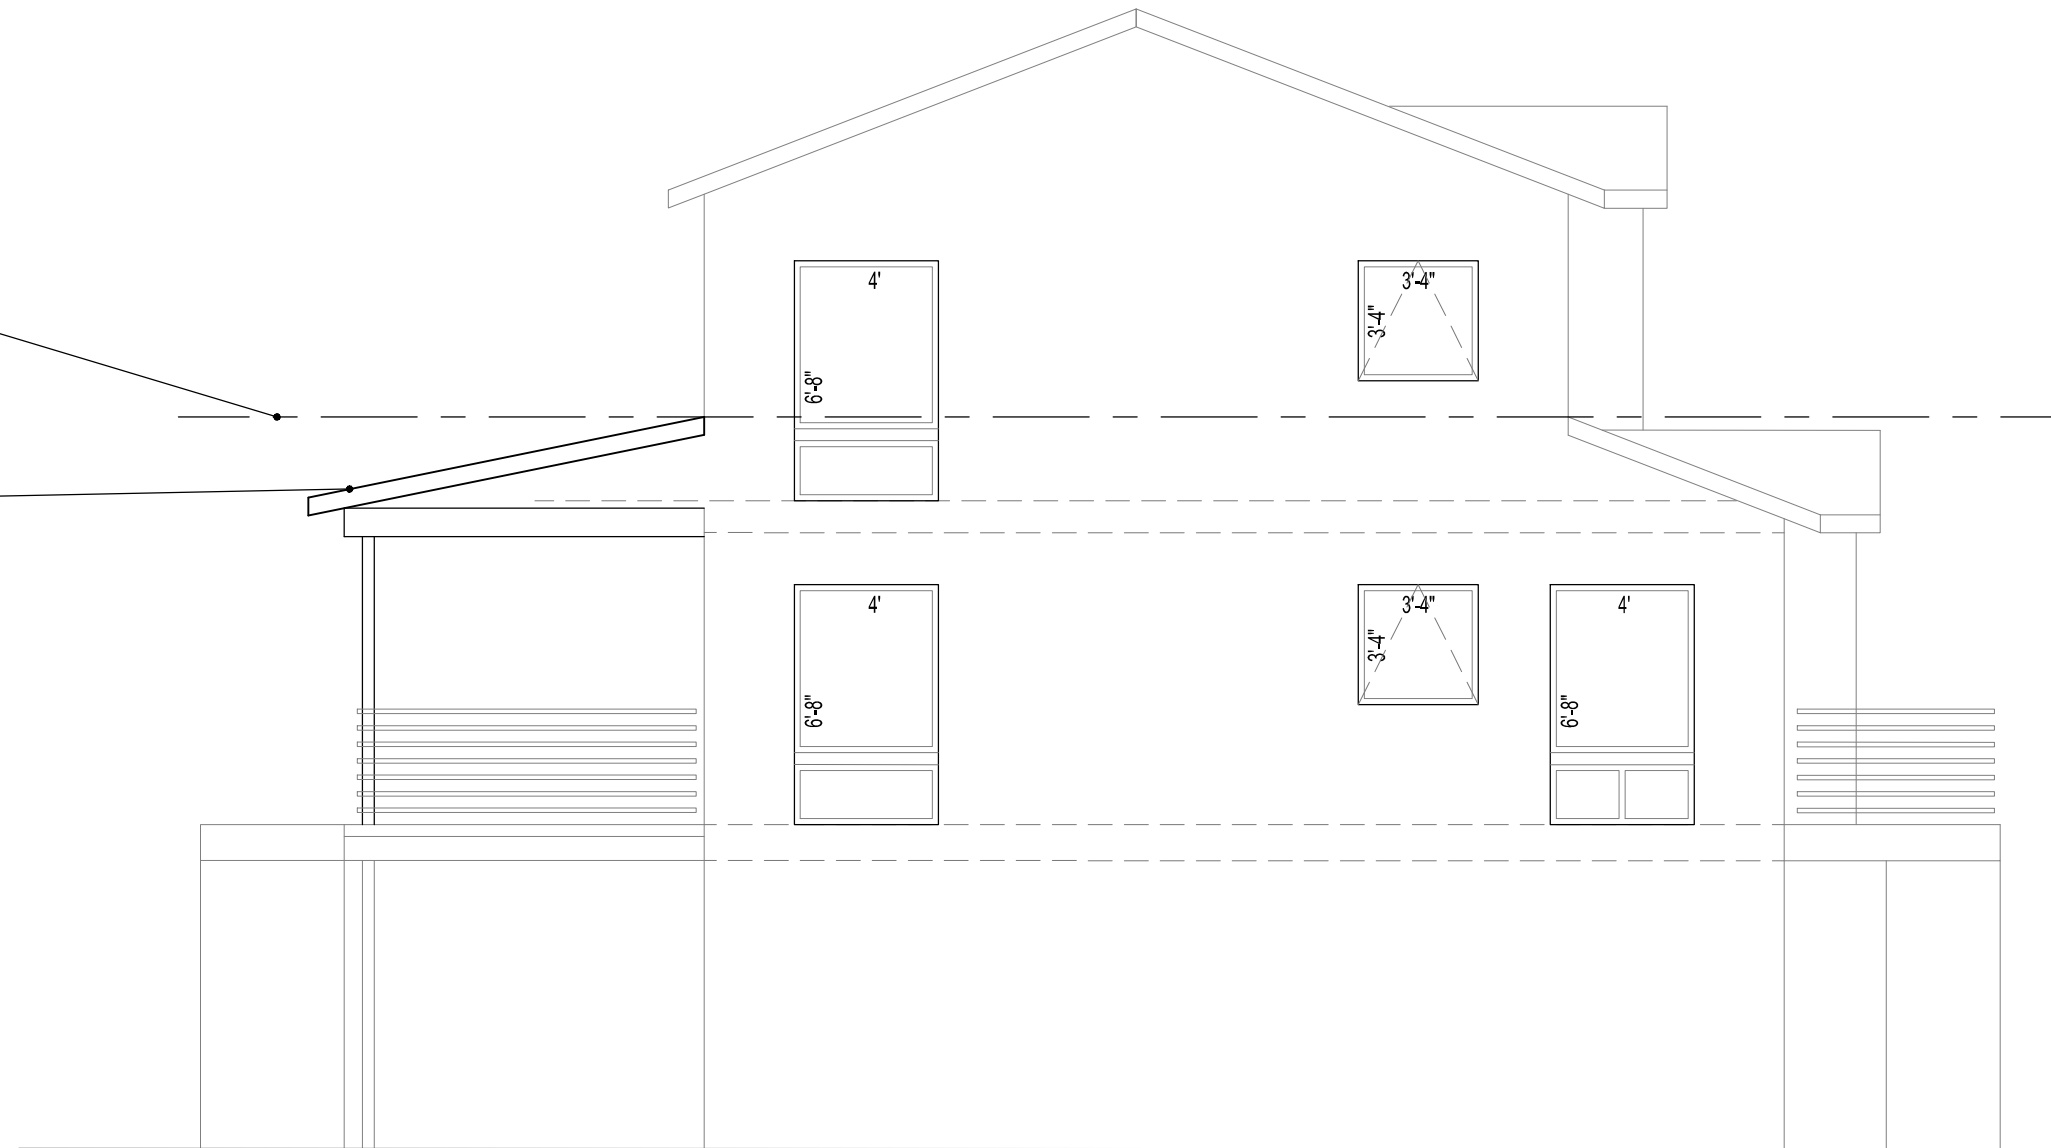

EXISTING/NEW SOUTH ELEVATION

$\frac{3}{16}'' = 1'-0''$