




**FLOOR PLAN - LEVEL 5 - EL. 29.8M - TOTAL AREA = 92M<sup>2</sup>**

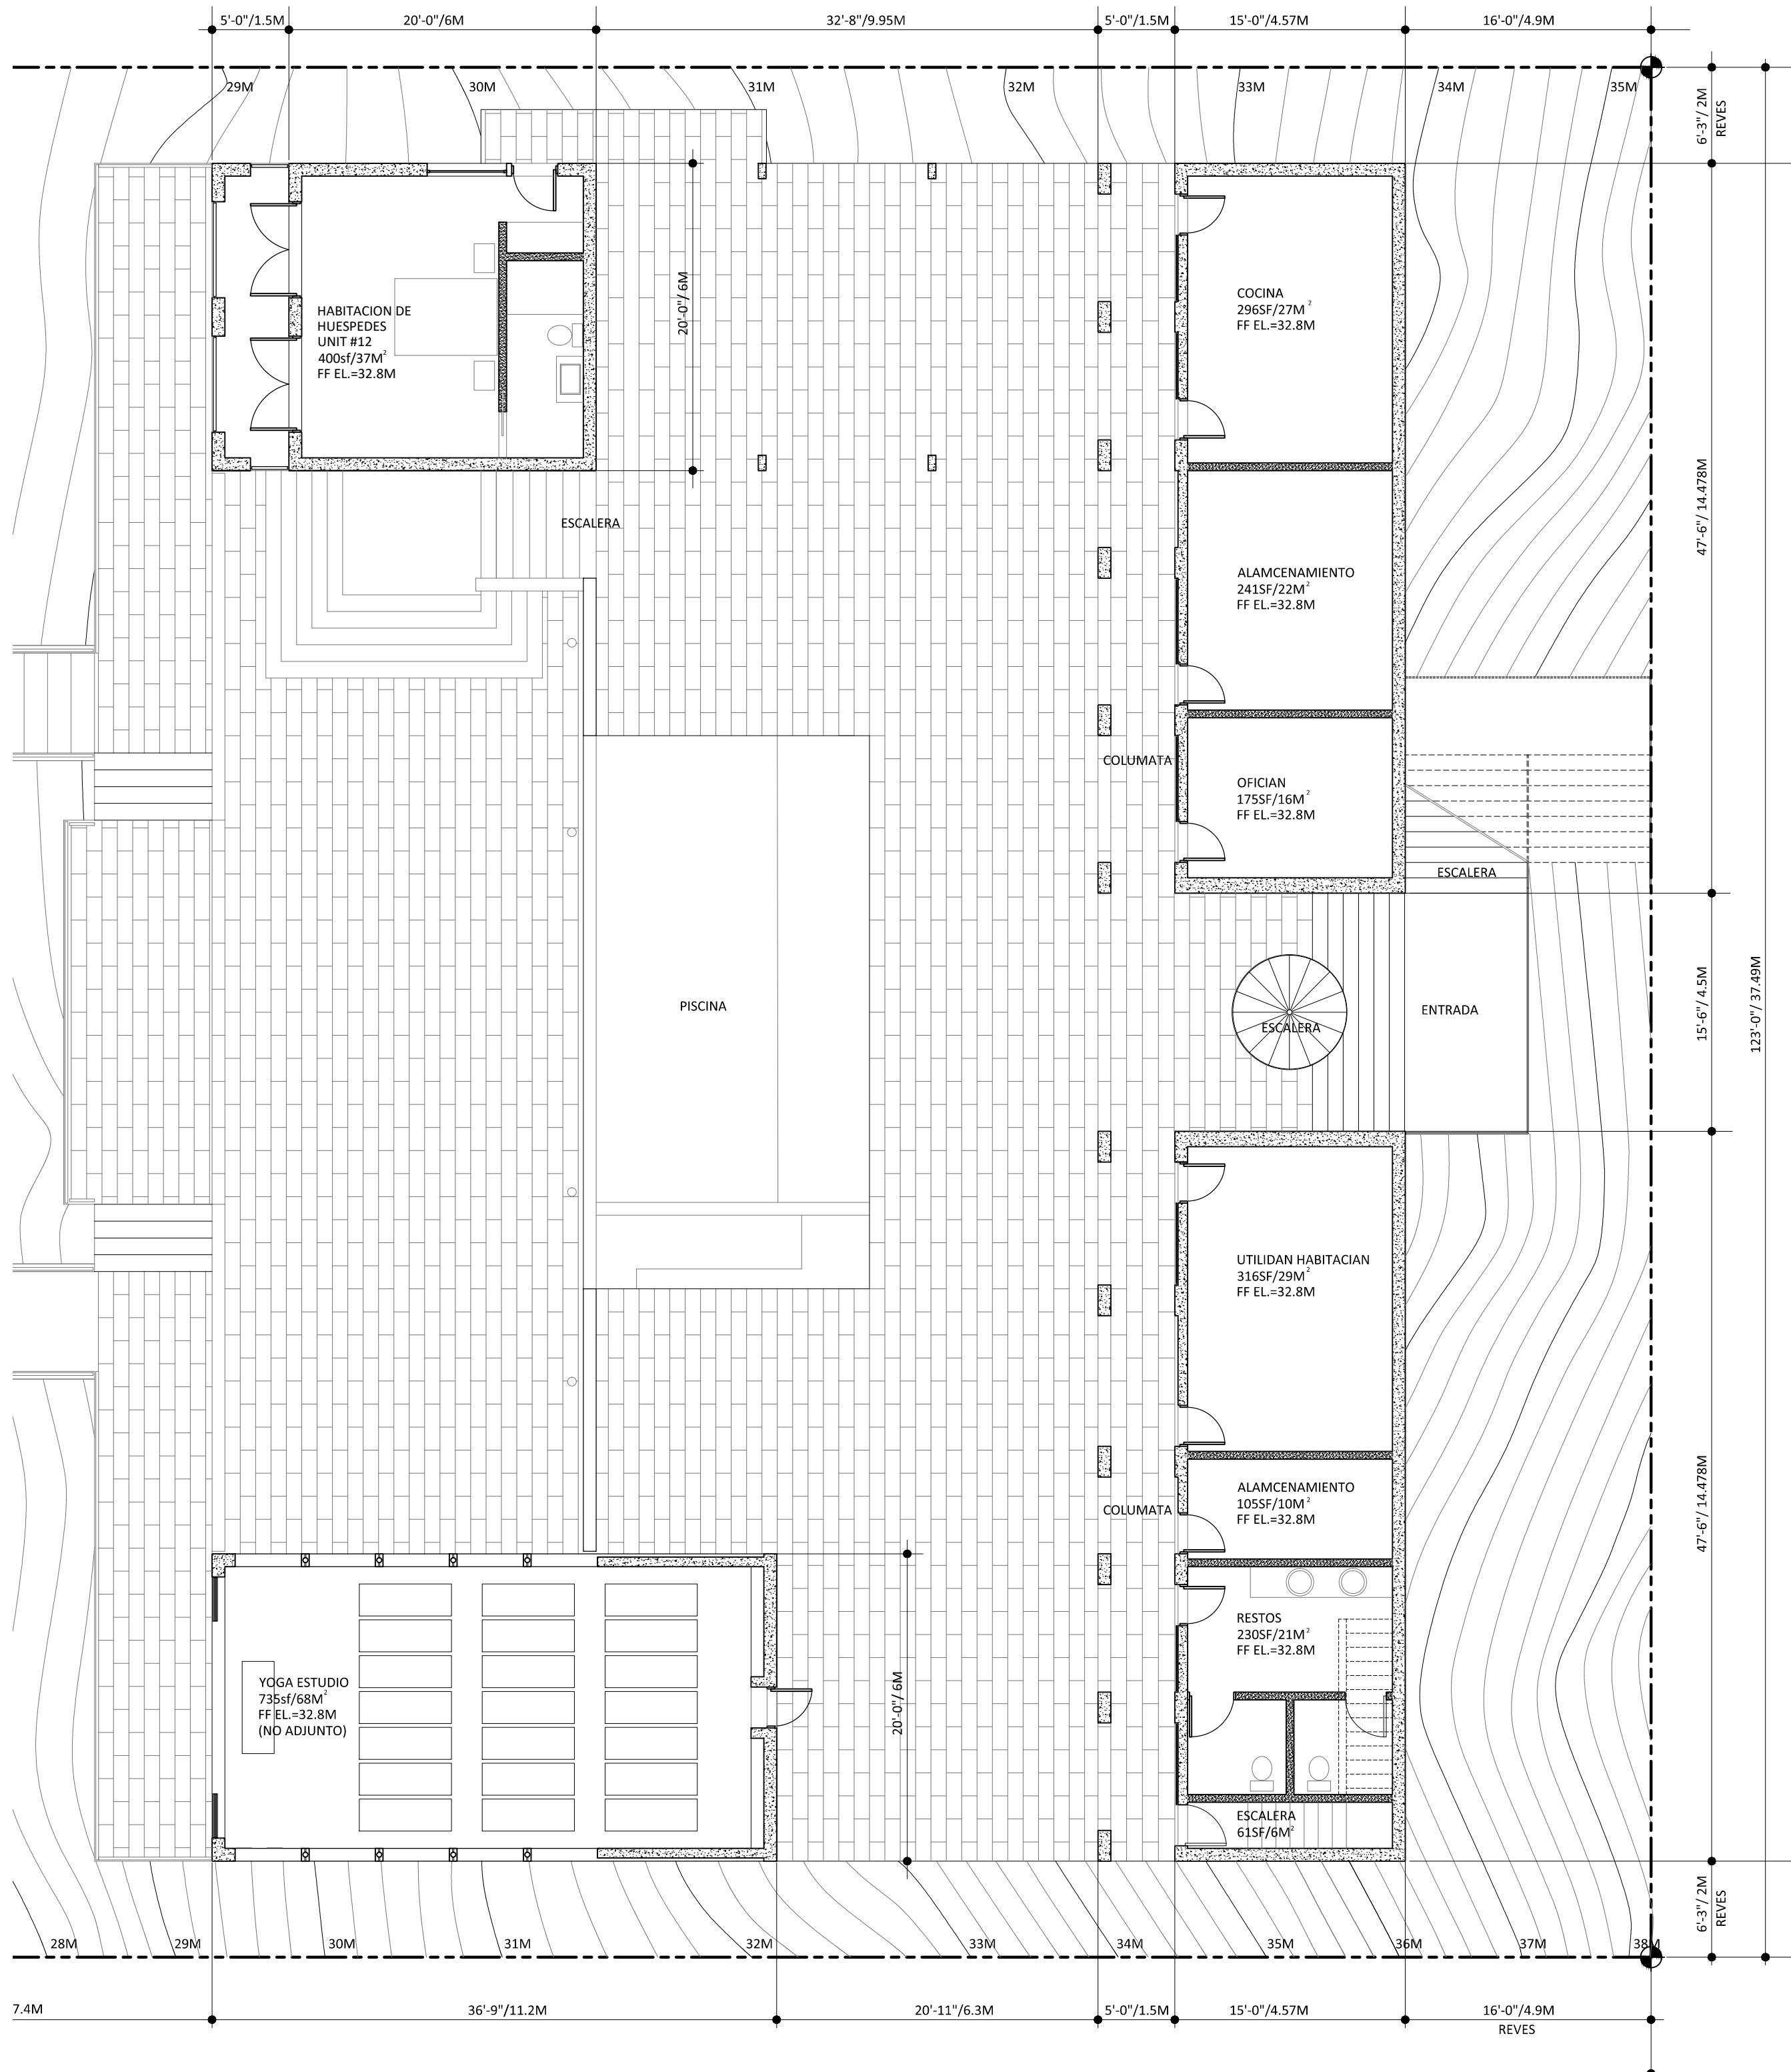

**FLOOR PLAN - LEVEL 6 - EL. 32.8M - TOTAL AREA = 238M<sup>2</sup>**

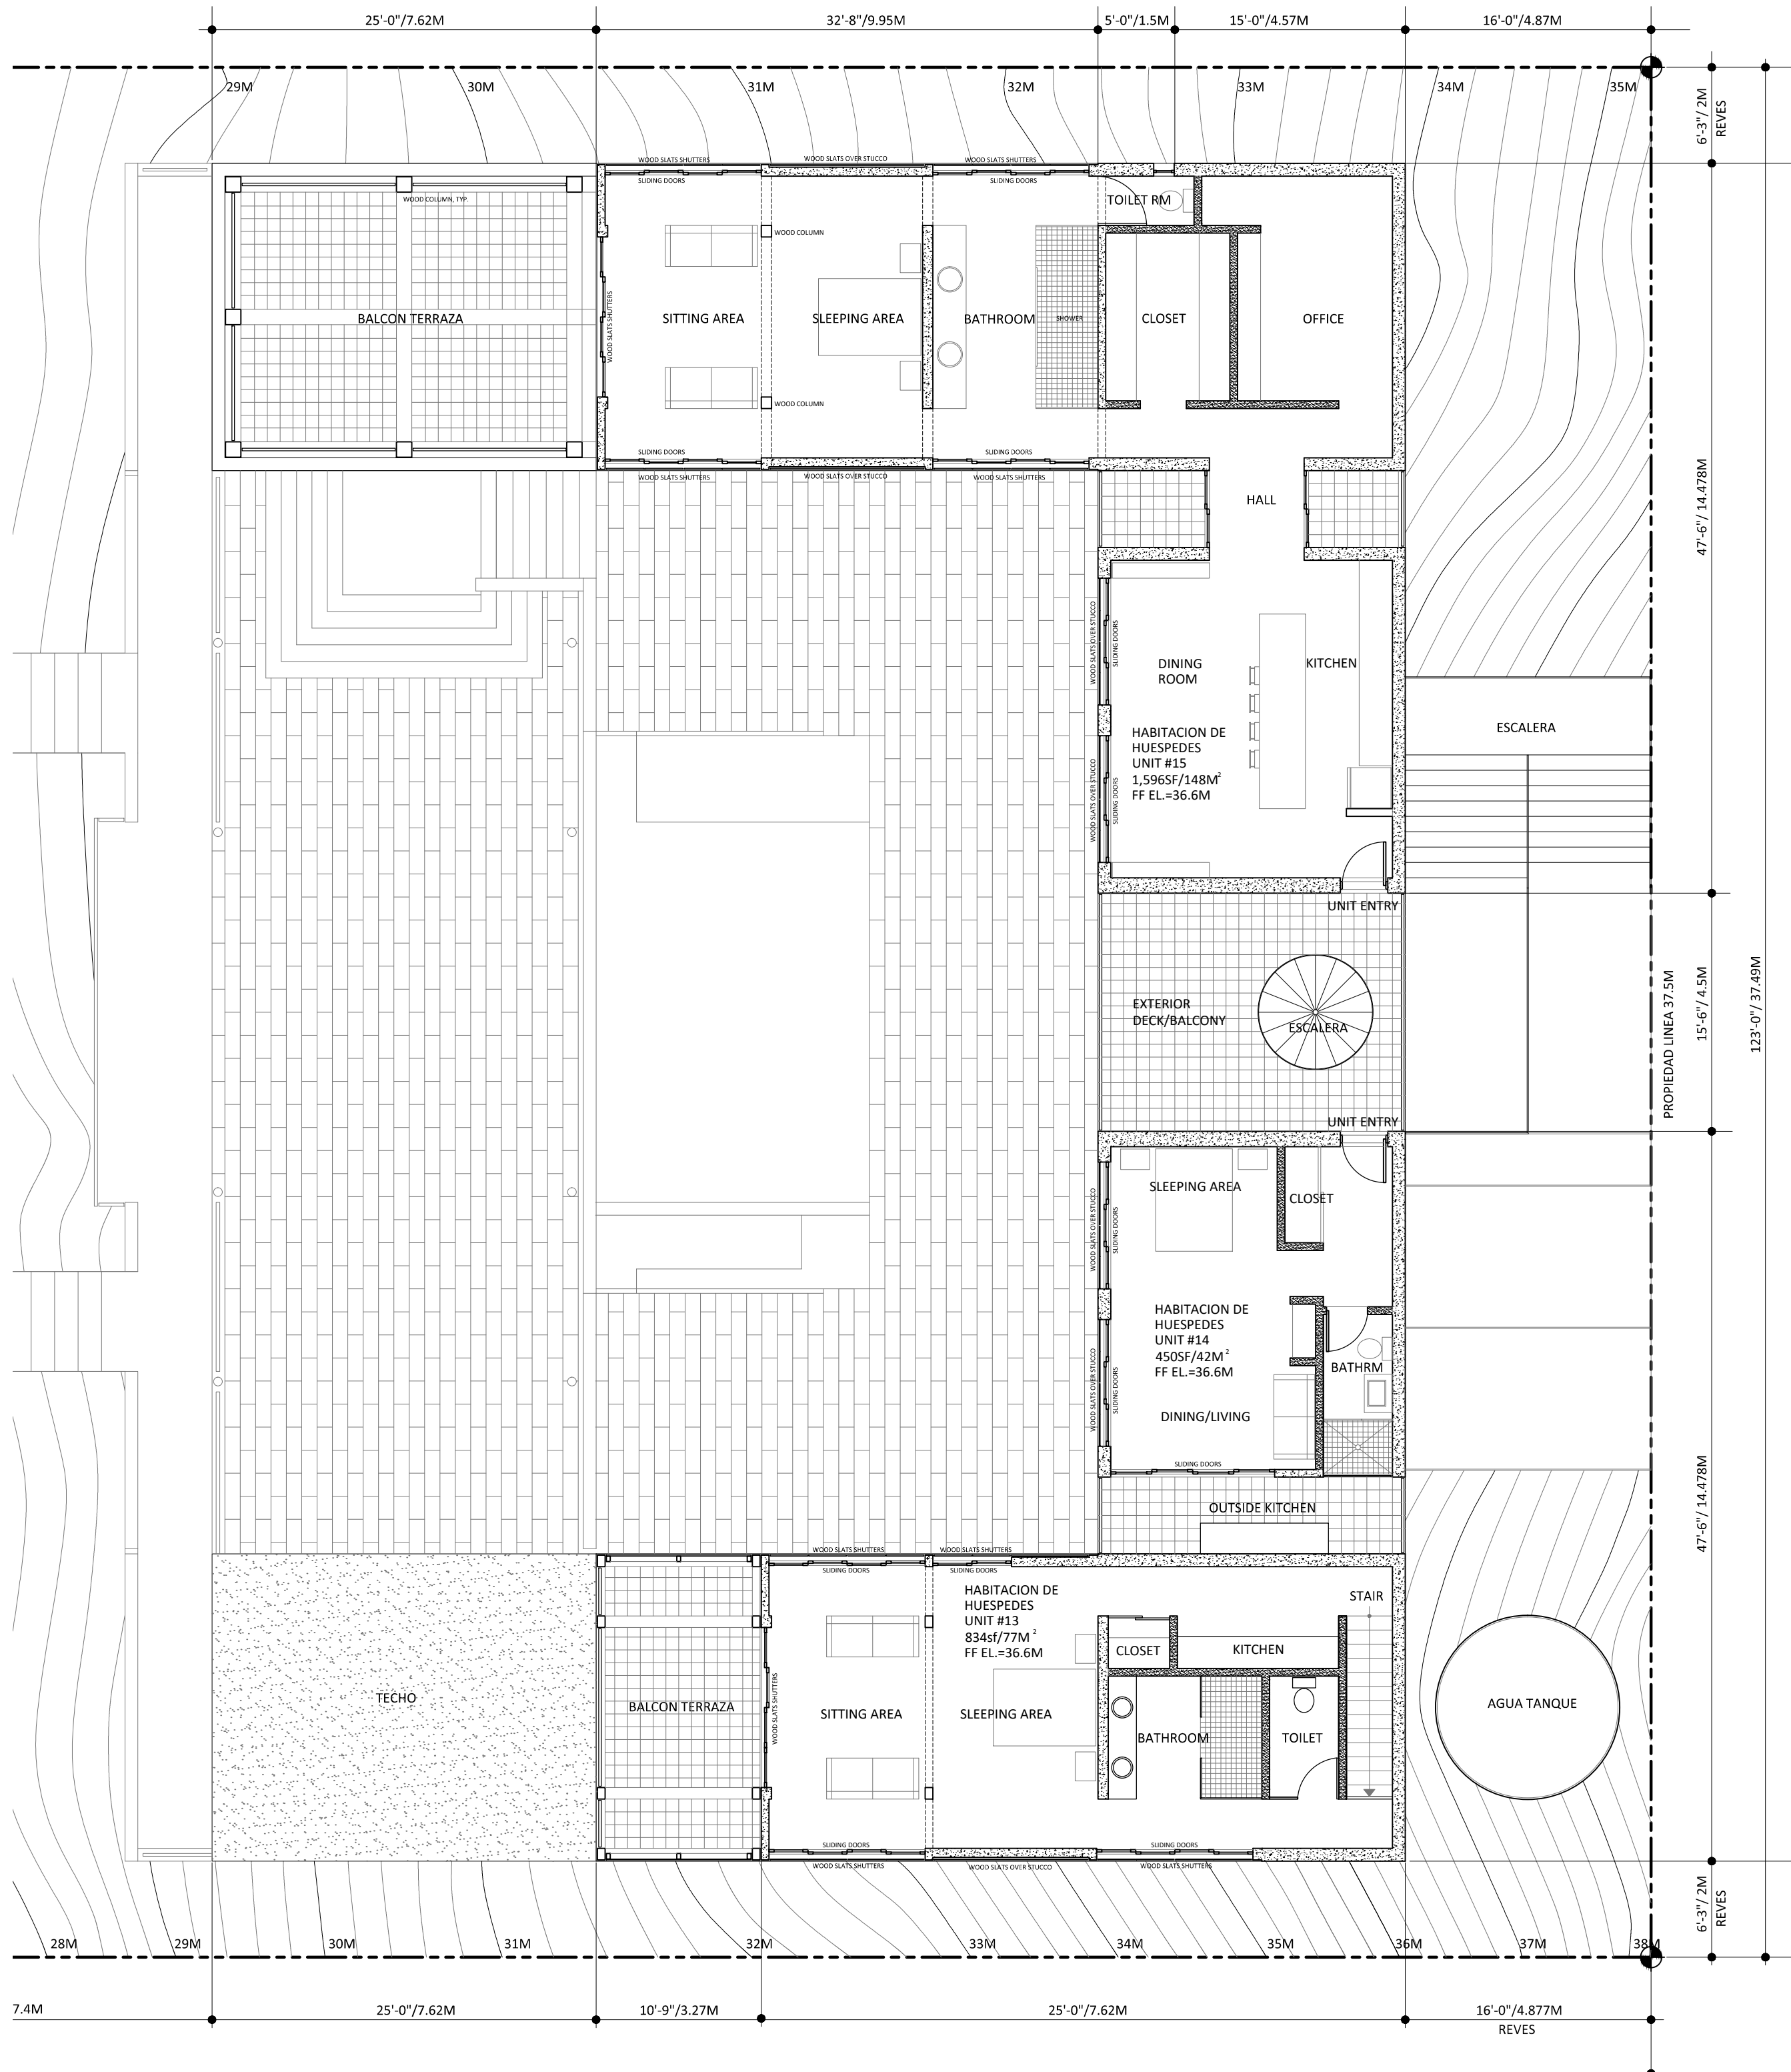


**FLOOR PLAN - LEVEL 7 - EL. 36.6M - TOTAL AREA = 261M<sup>2</sup>**  
 ESCALA = 1:100

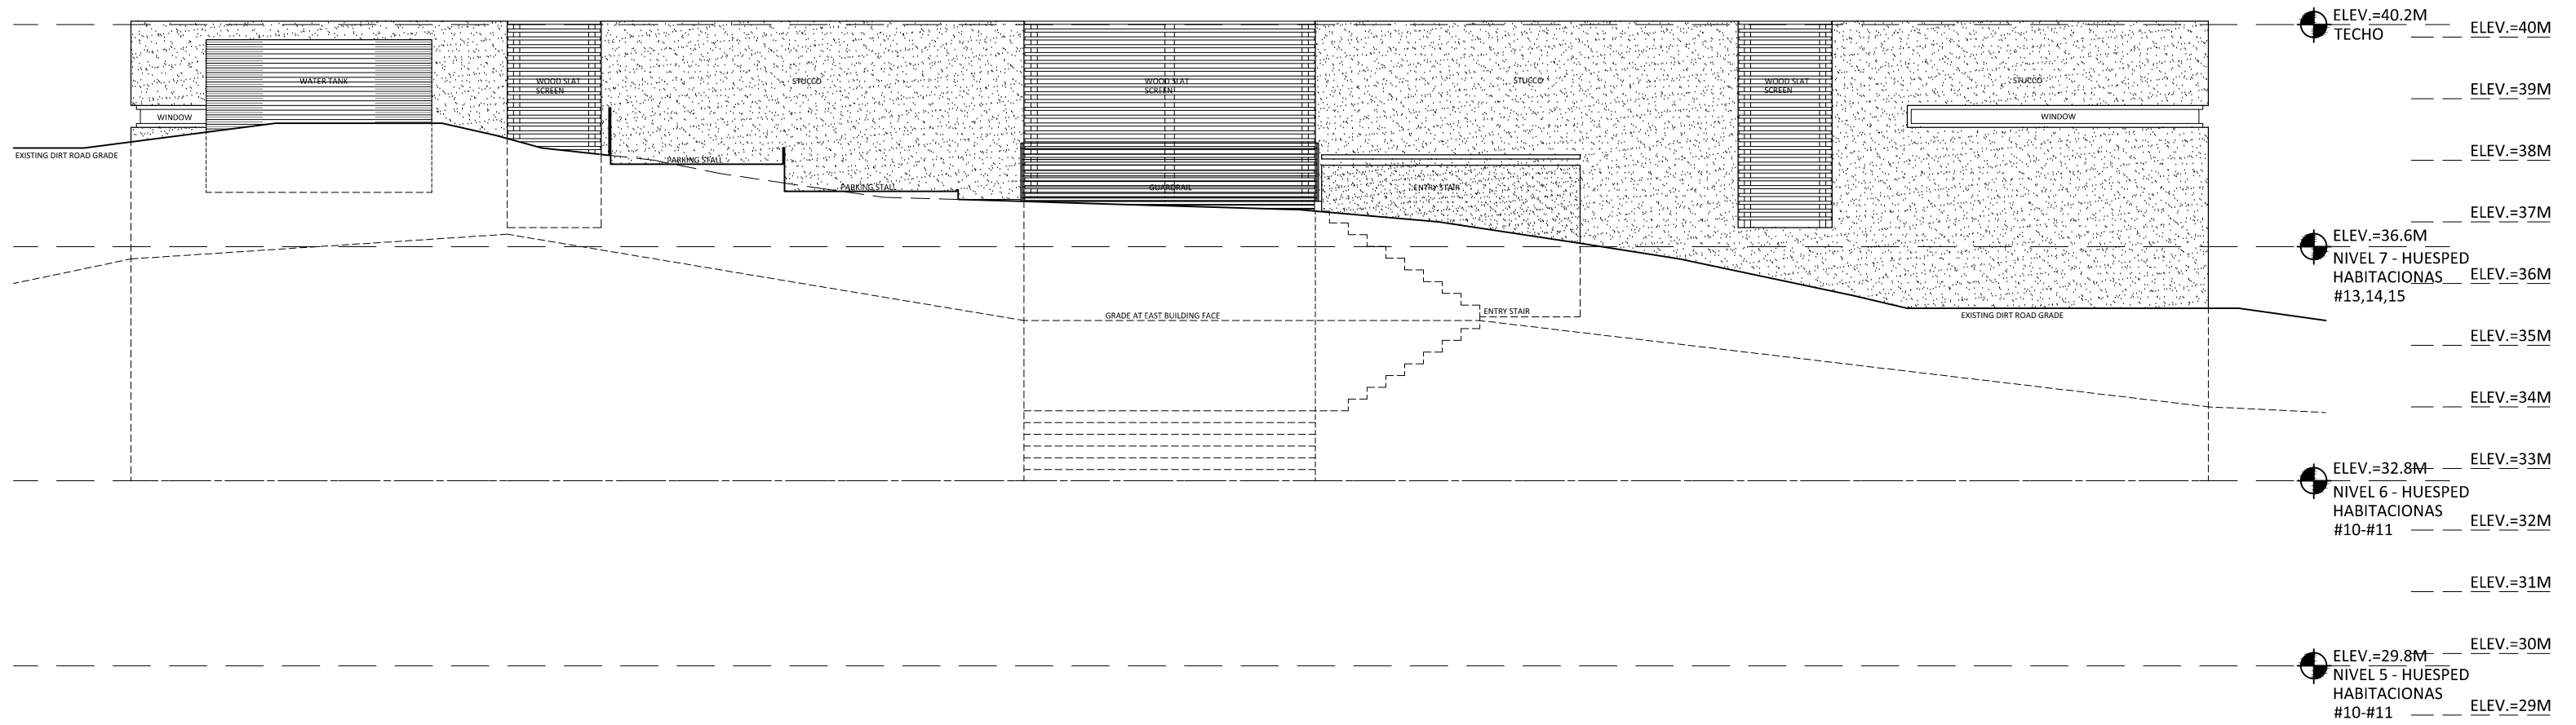

EAST ELEVATION


SCALE 1:100

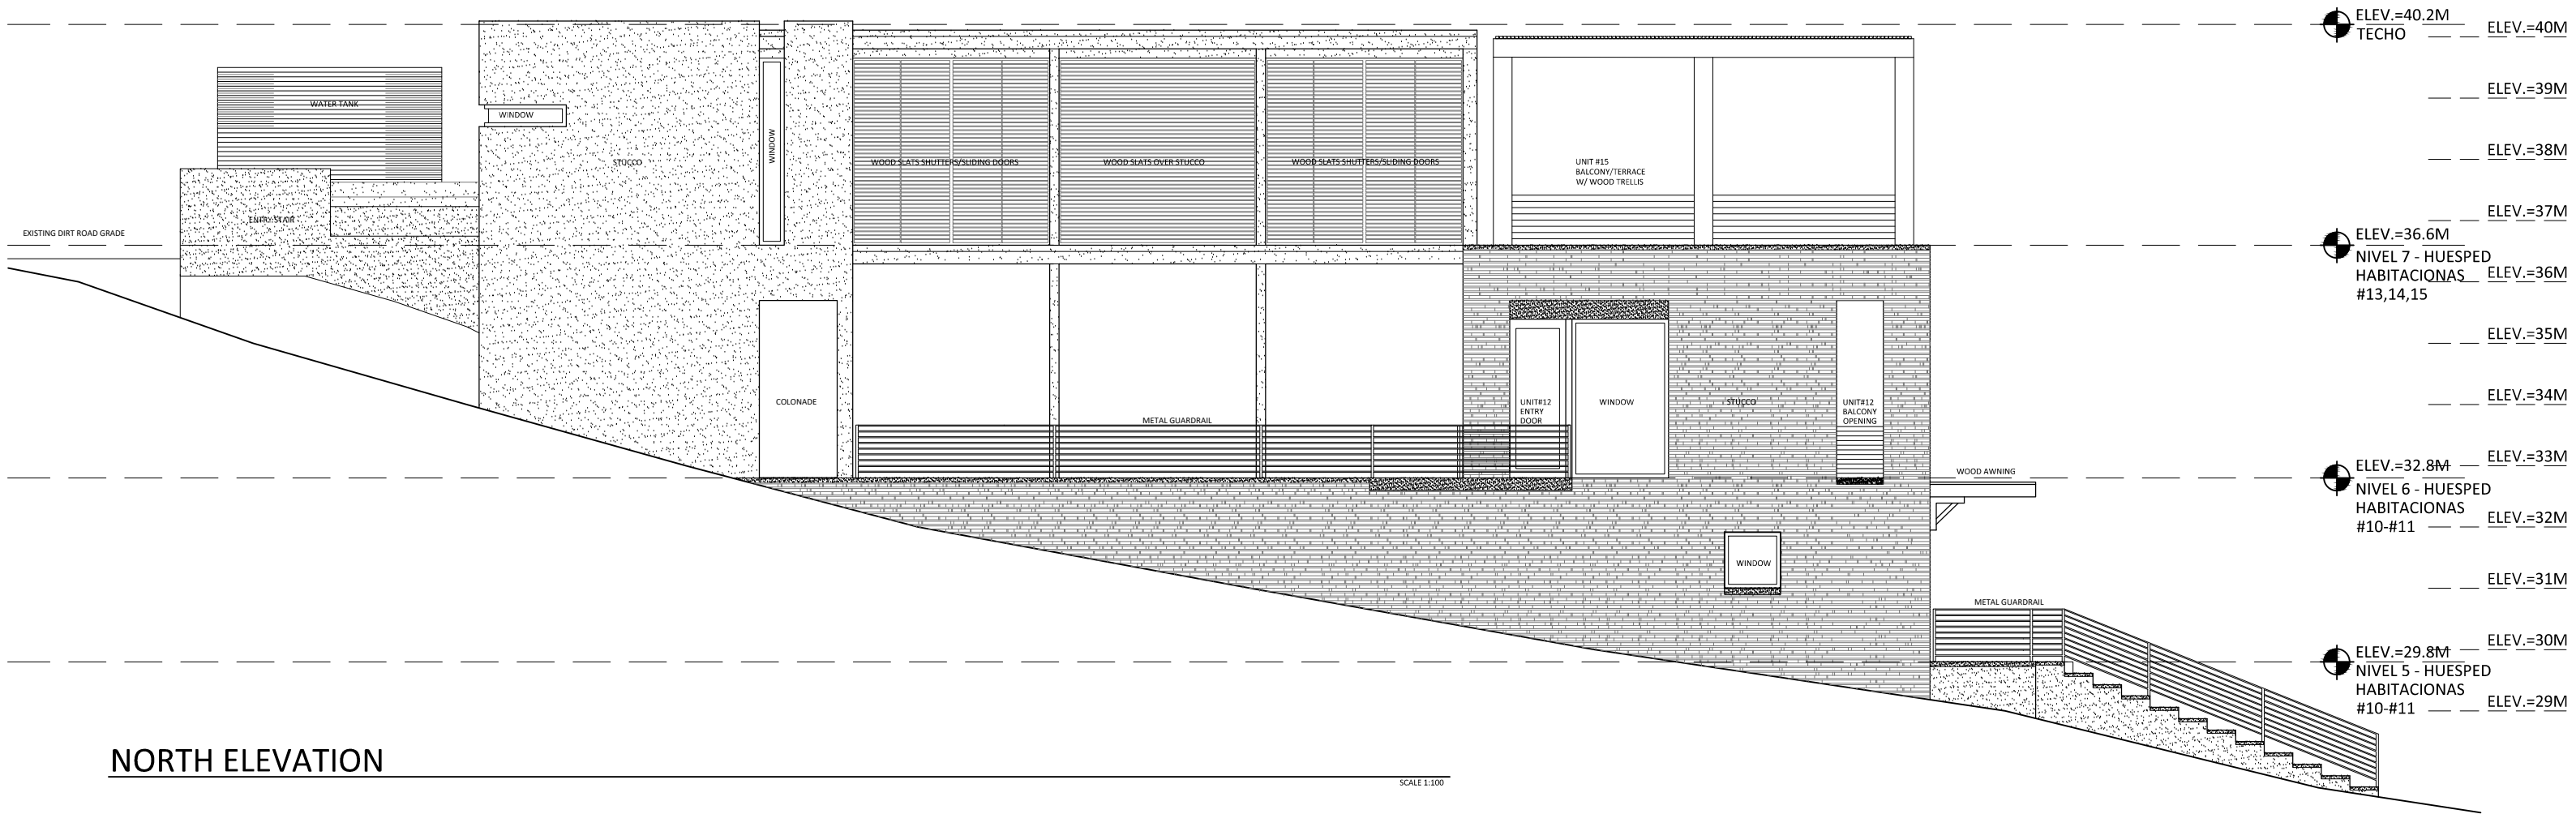

**NORTH ELEVATION**


SCALE 1:100

- ELEV.=40.2M — ELEV.=40M  
TECHO
- ELEV.=39M
- ELEV.=38M
- ELEV.=37M
- ELEV.=36.6M — ELEV.=36M  
NIVEL 7 - HUESPED HABITACIONAS #13,14,15
- ELEV.=35M
- ELEV.=34M
- ELEV.=32.8M — ELEV.=33M  
NIVEL 6 - HUESPED HABITACIONAS #10-#11
- ELEV.=32M
- ELEV.=31M
- ELEV.=29.8M — ELEV.=30M  
NIVEL 5 - HUESPED HABITACIONAS #10-#11
- ELEV.=29M

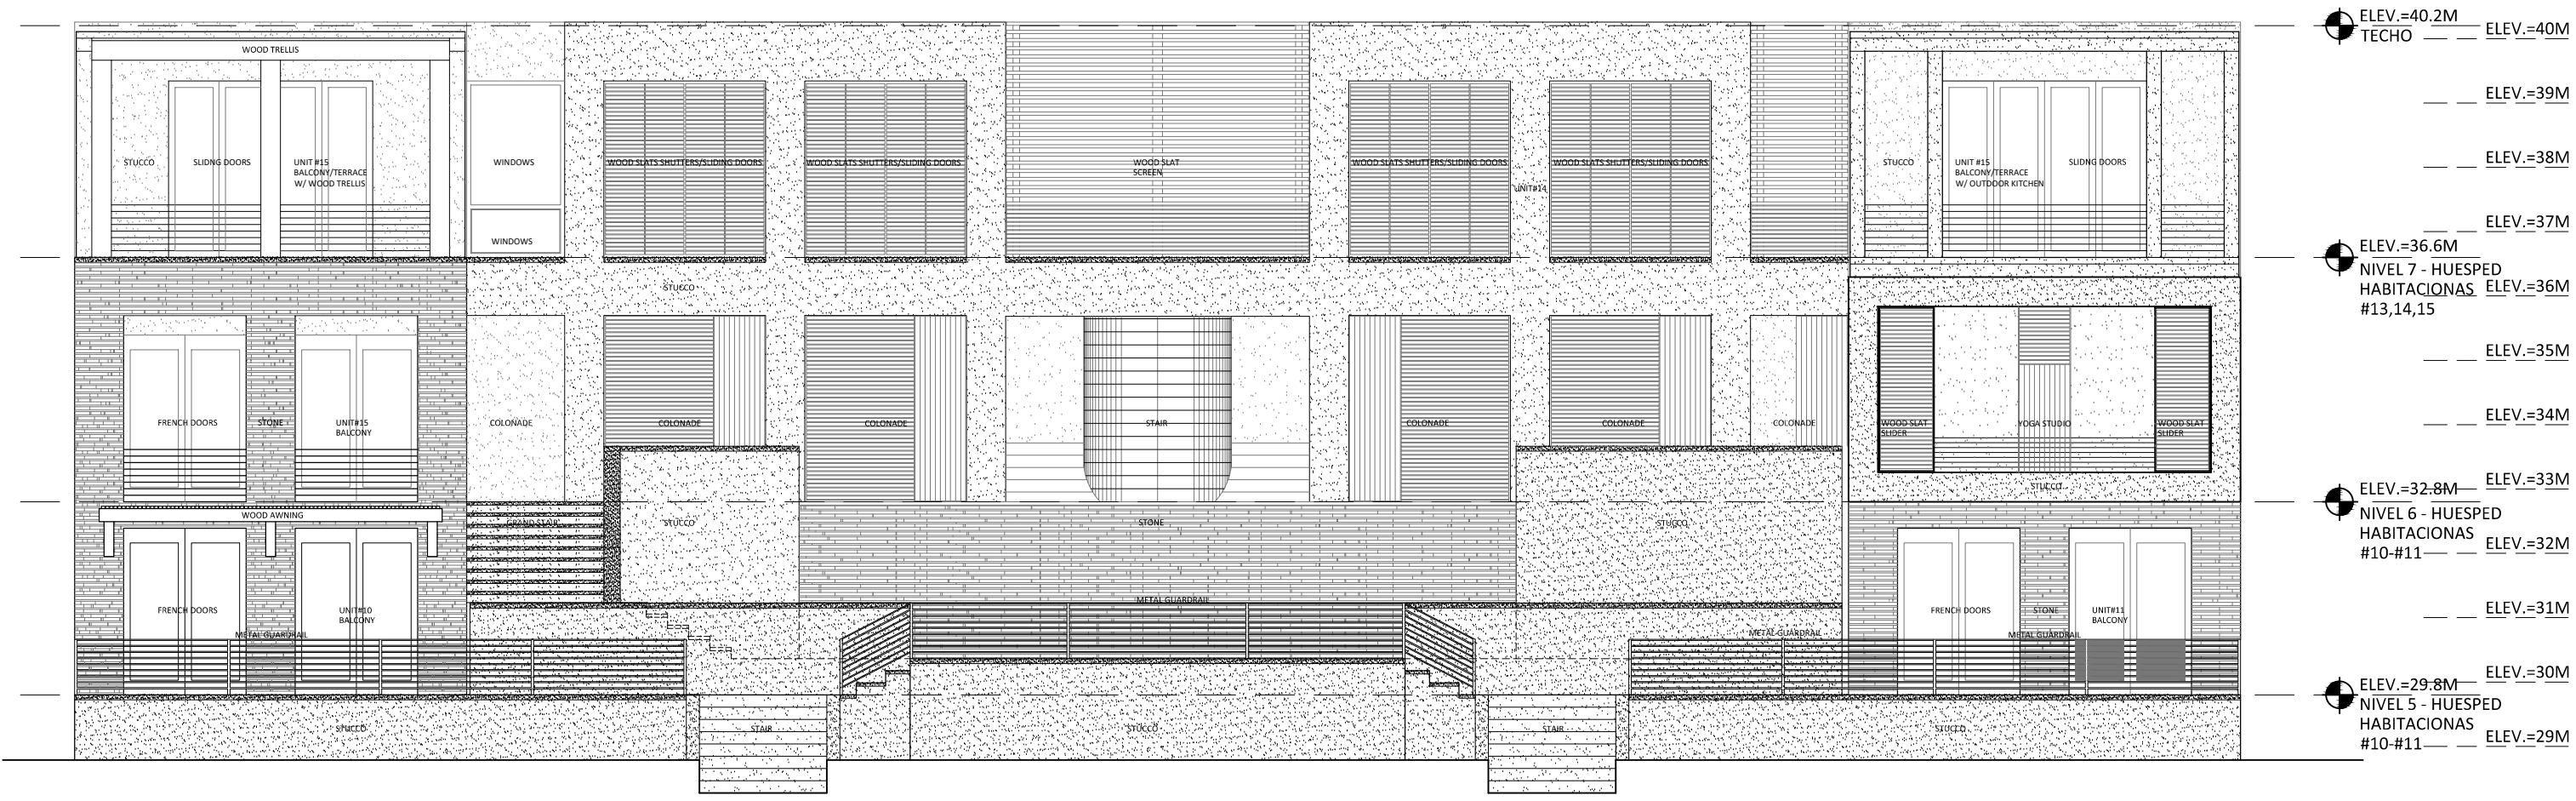

WEST ELEVATION


SCALE 1:100

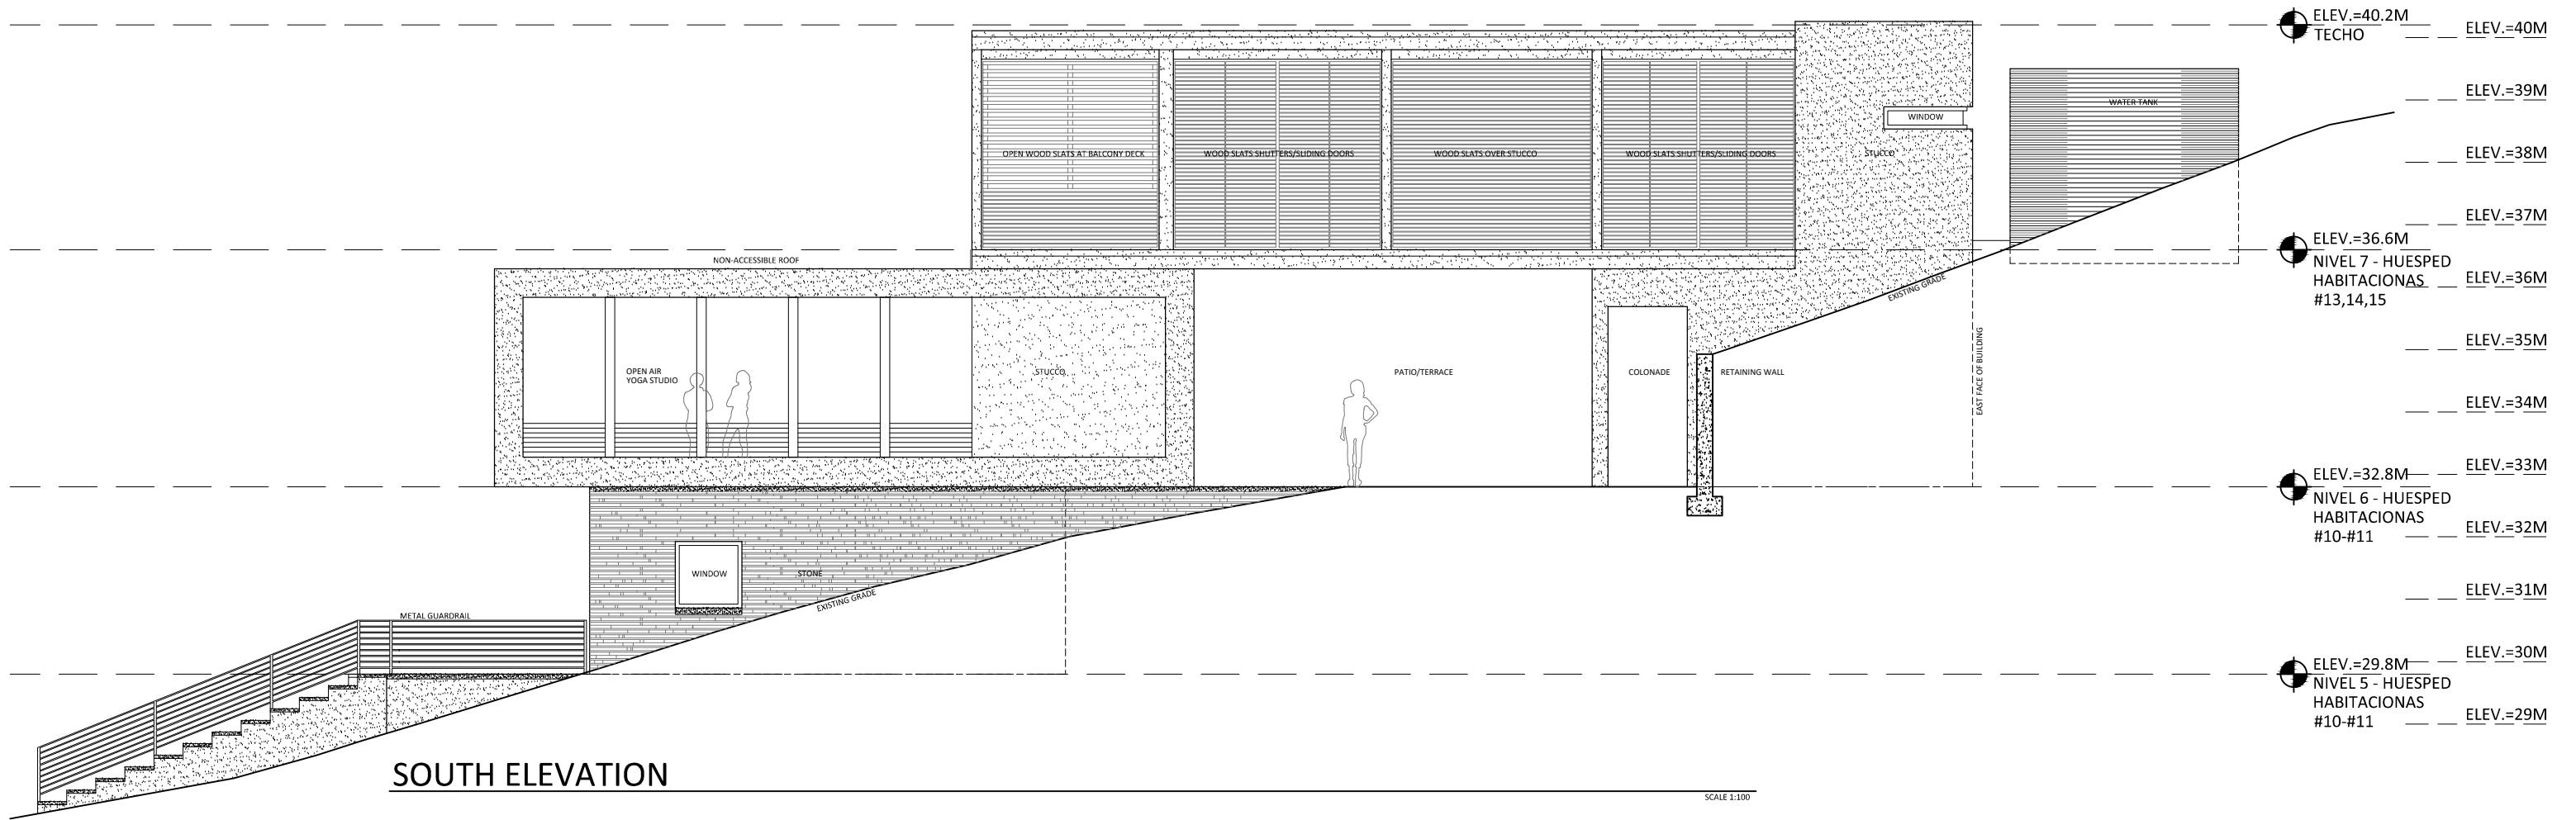

**SOUTH ELEVATION**

SCALE 1:100


- ELEV.=40.2M — ELEV.=40M  
TECHO
- ELEV.=39M
- ELEV.=38M
- ELEV.=37M
- ELEV.=36.6M — ELEV.=36M  
NIVEL 7 - HUESPED  
HABITACIONAS  
#13,14,15
- ELEV.=35M
- ELEV.=34M
- ELEV.=32.8M — ELEV.=33M  
NIVEL 6 - HUESPED  
HABITACIONAS  
#10-#11
- ELEV.=32M
- ELEV.=31M
- ELEV.=29.8M — ELEV.=30M  
NIVEL 5 - HUESPED  
HABITACIONAS  
#10-#11
- ELEV.=29M

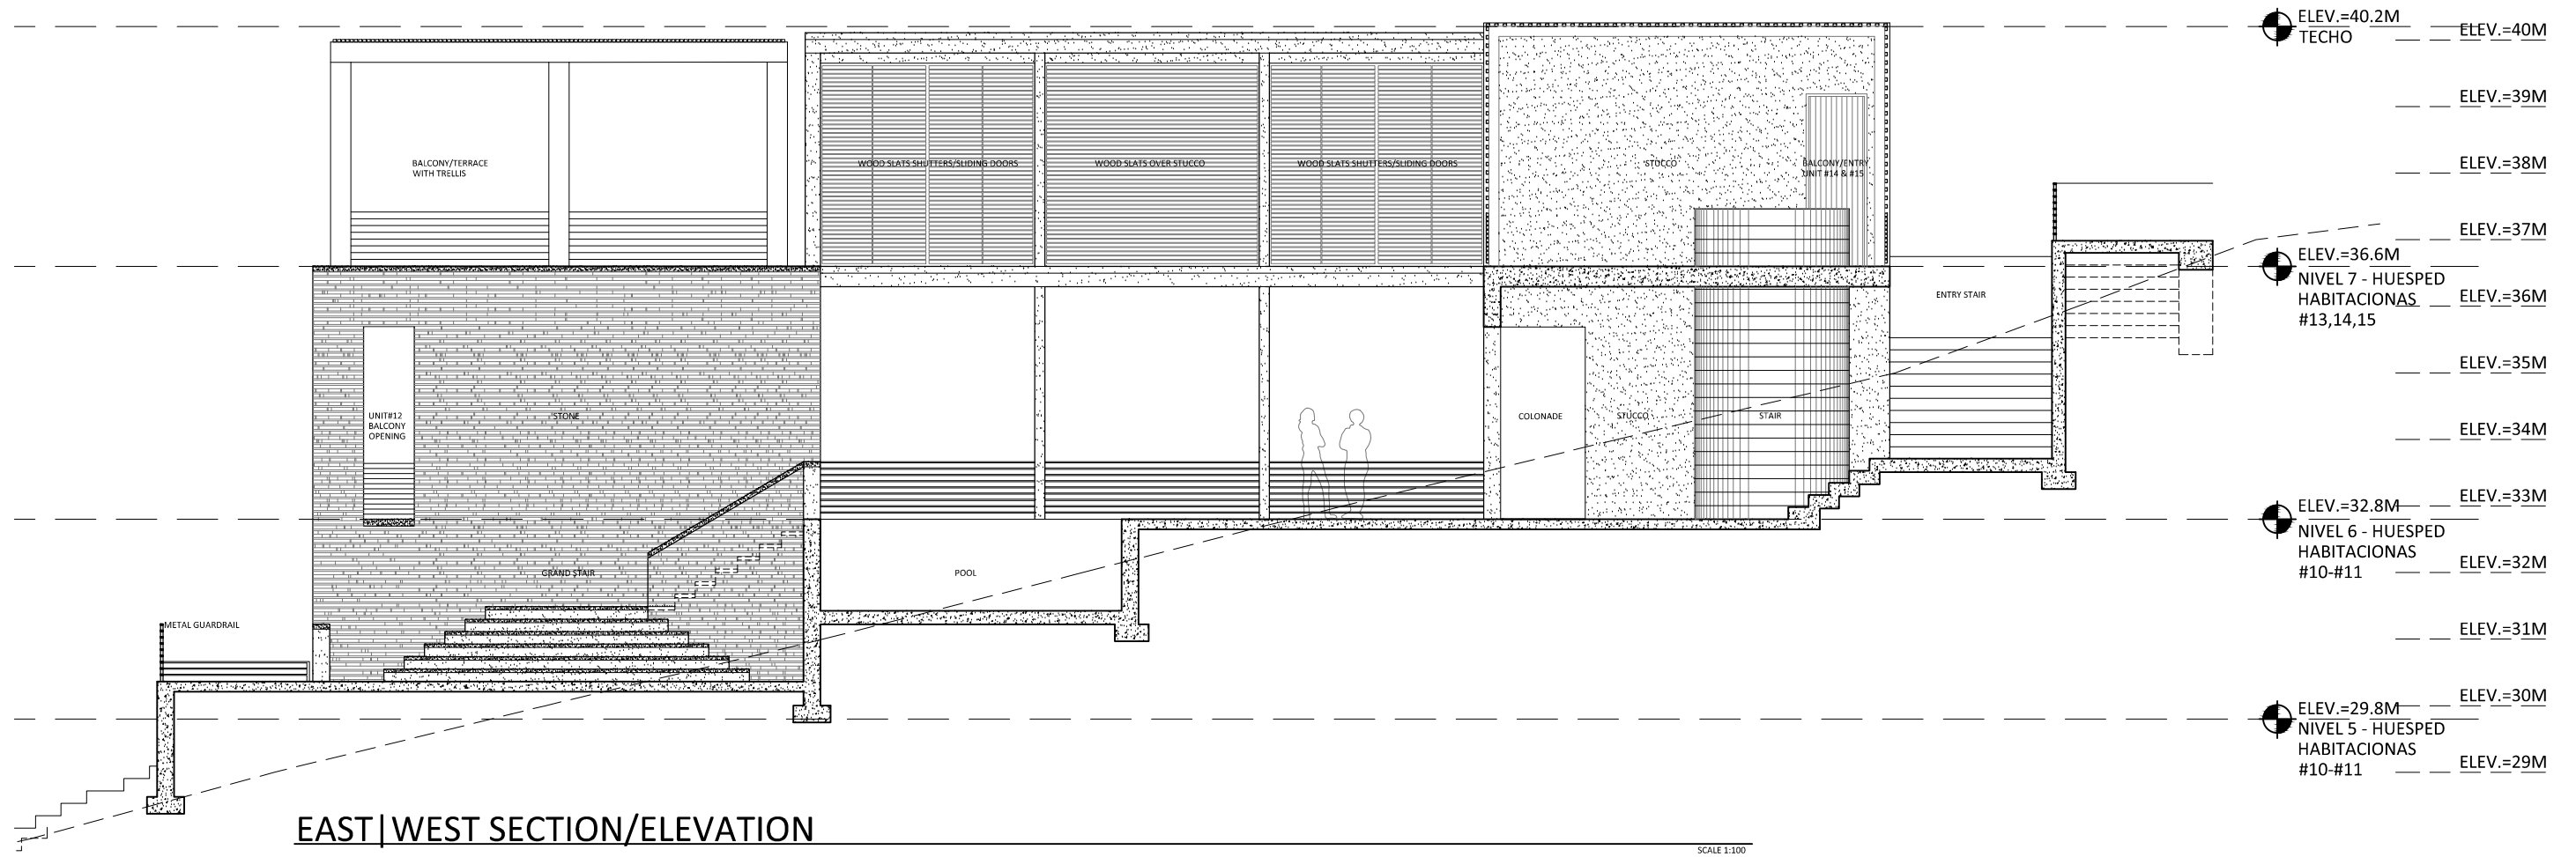

EAST | WEST SECTION/ELEVATION


SCALE 1:100



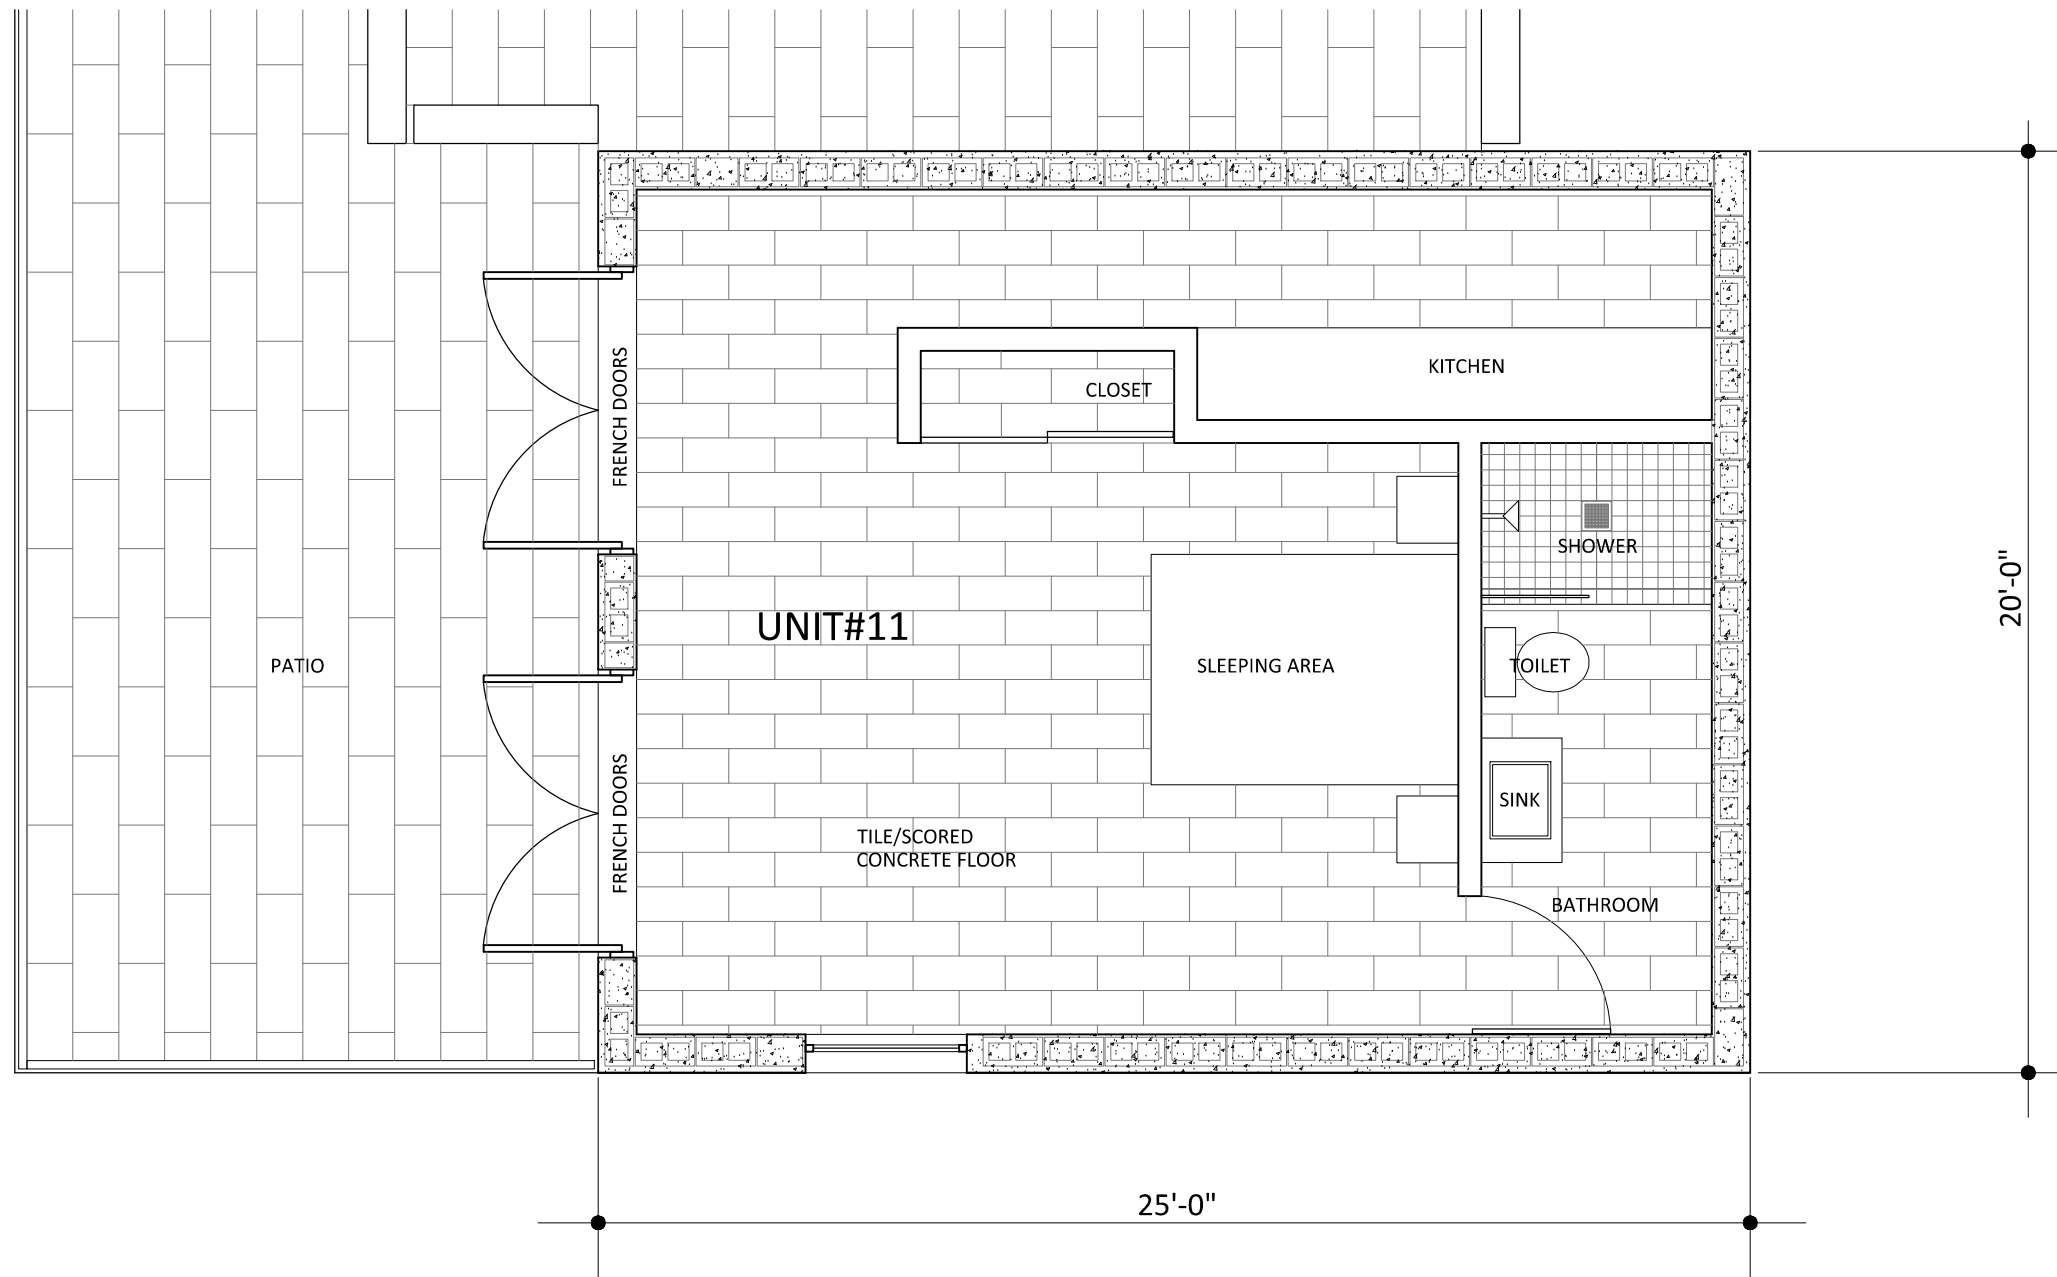


UNIT #11 - FLOOR PLAN

SCALE 1:50

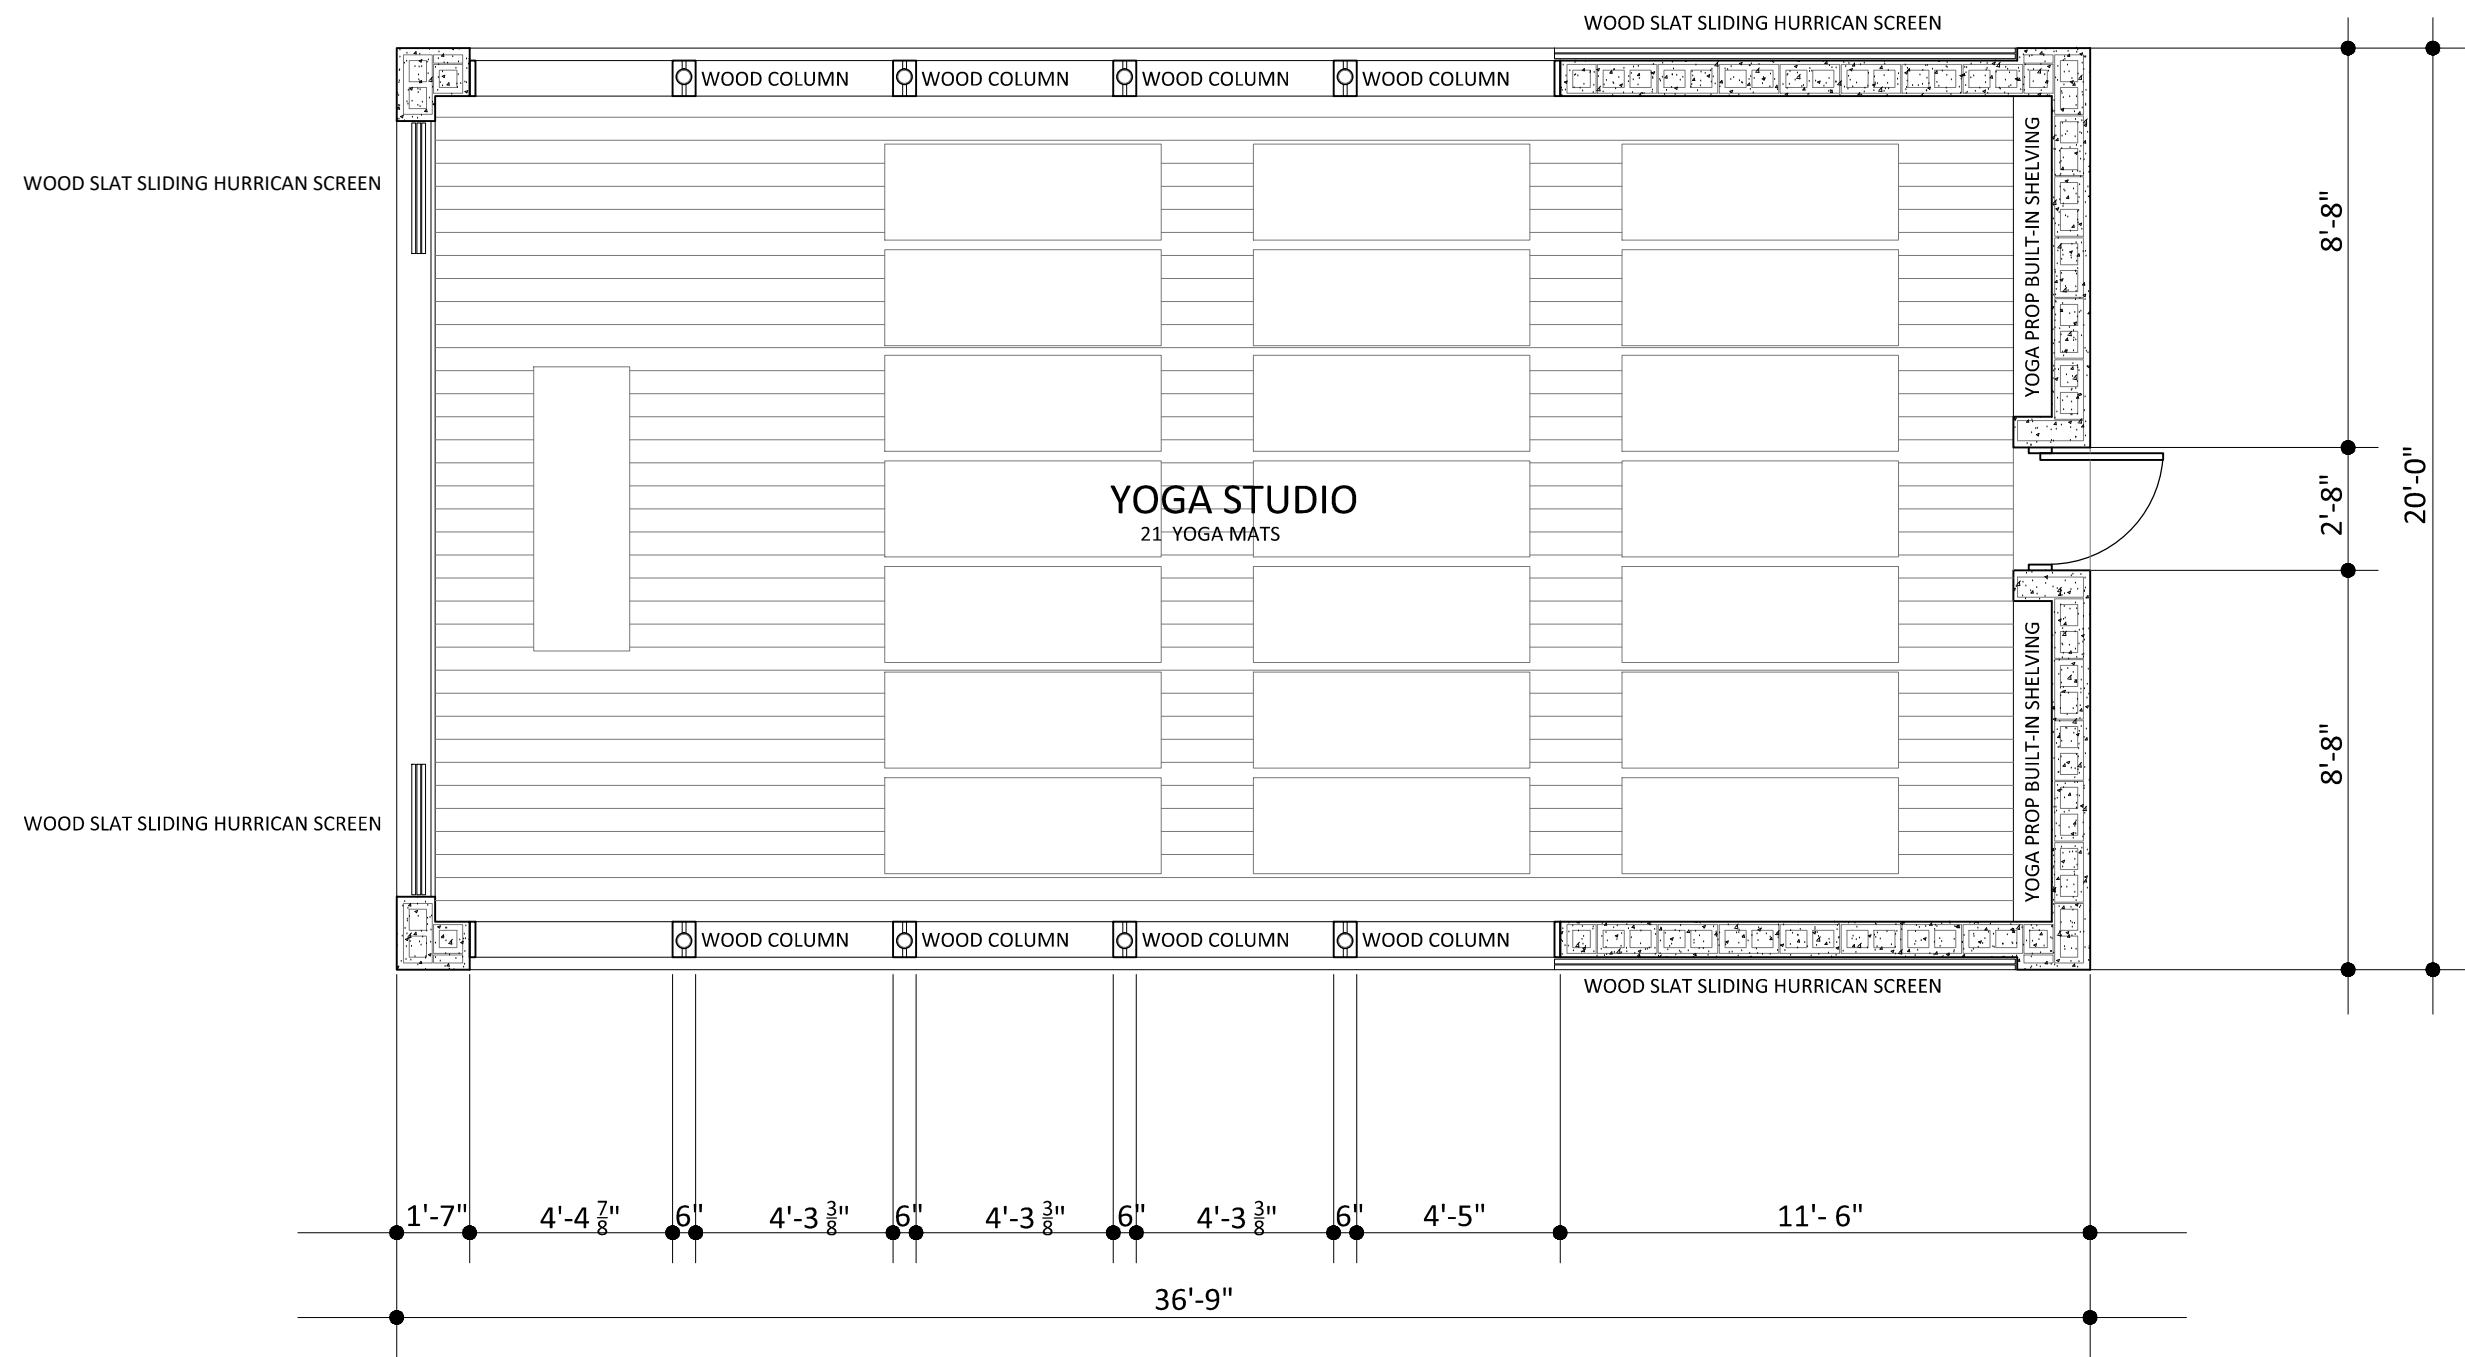

YOGA STUDIO - FLOOR PLAN


SCALE 1:50

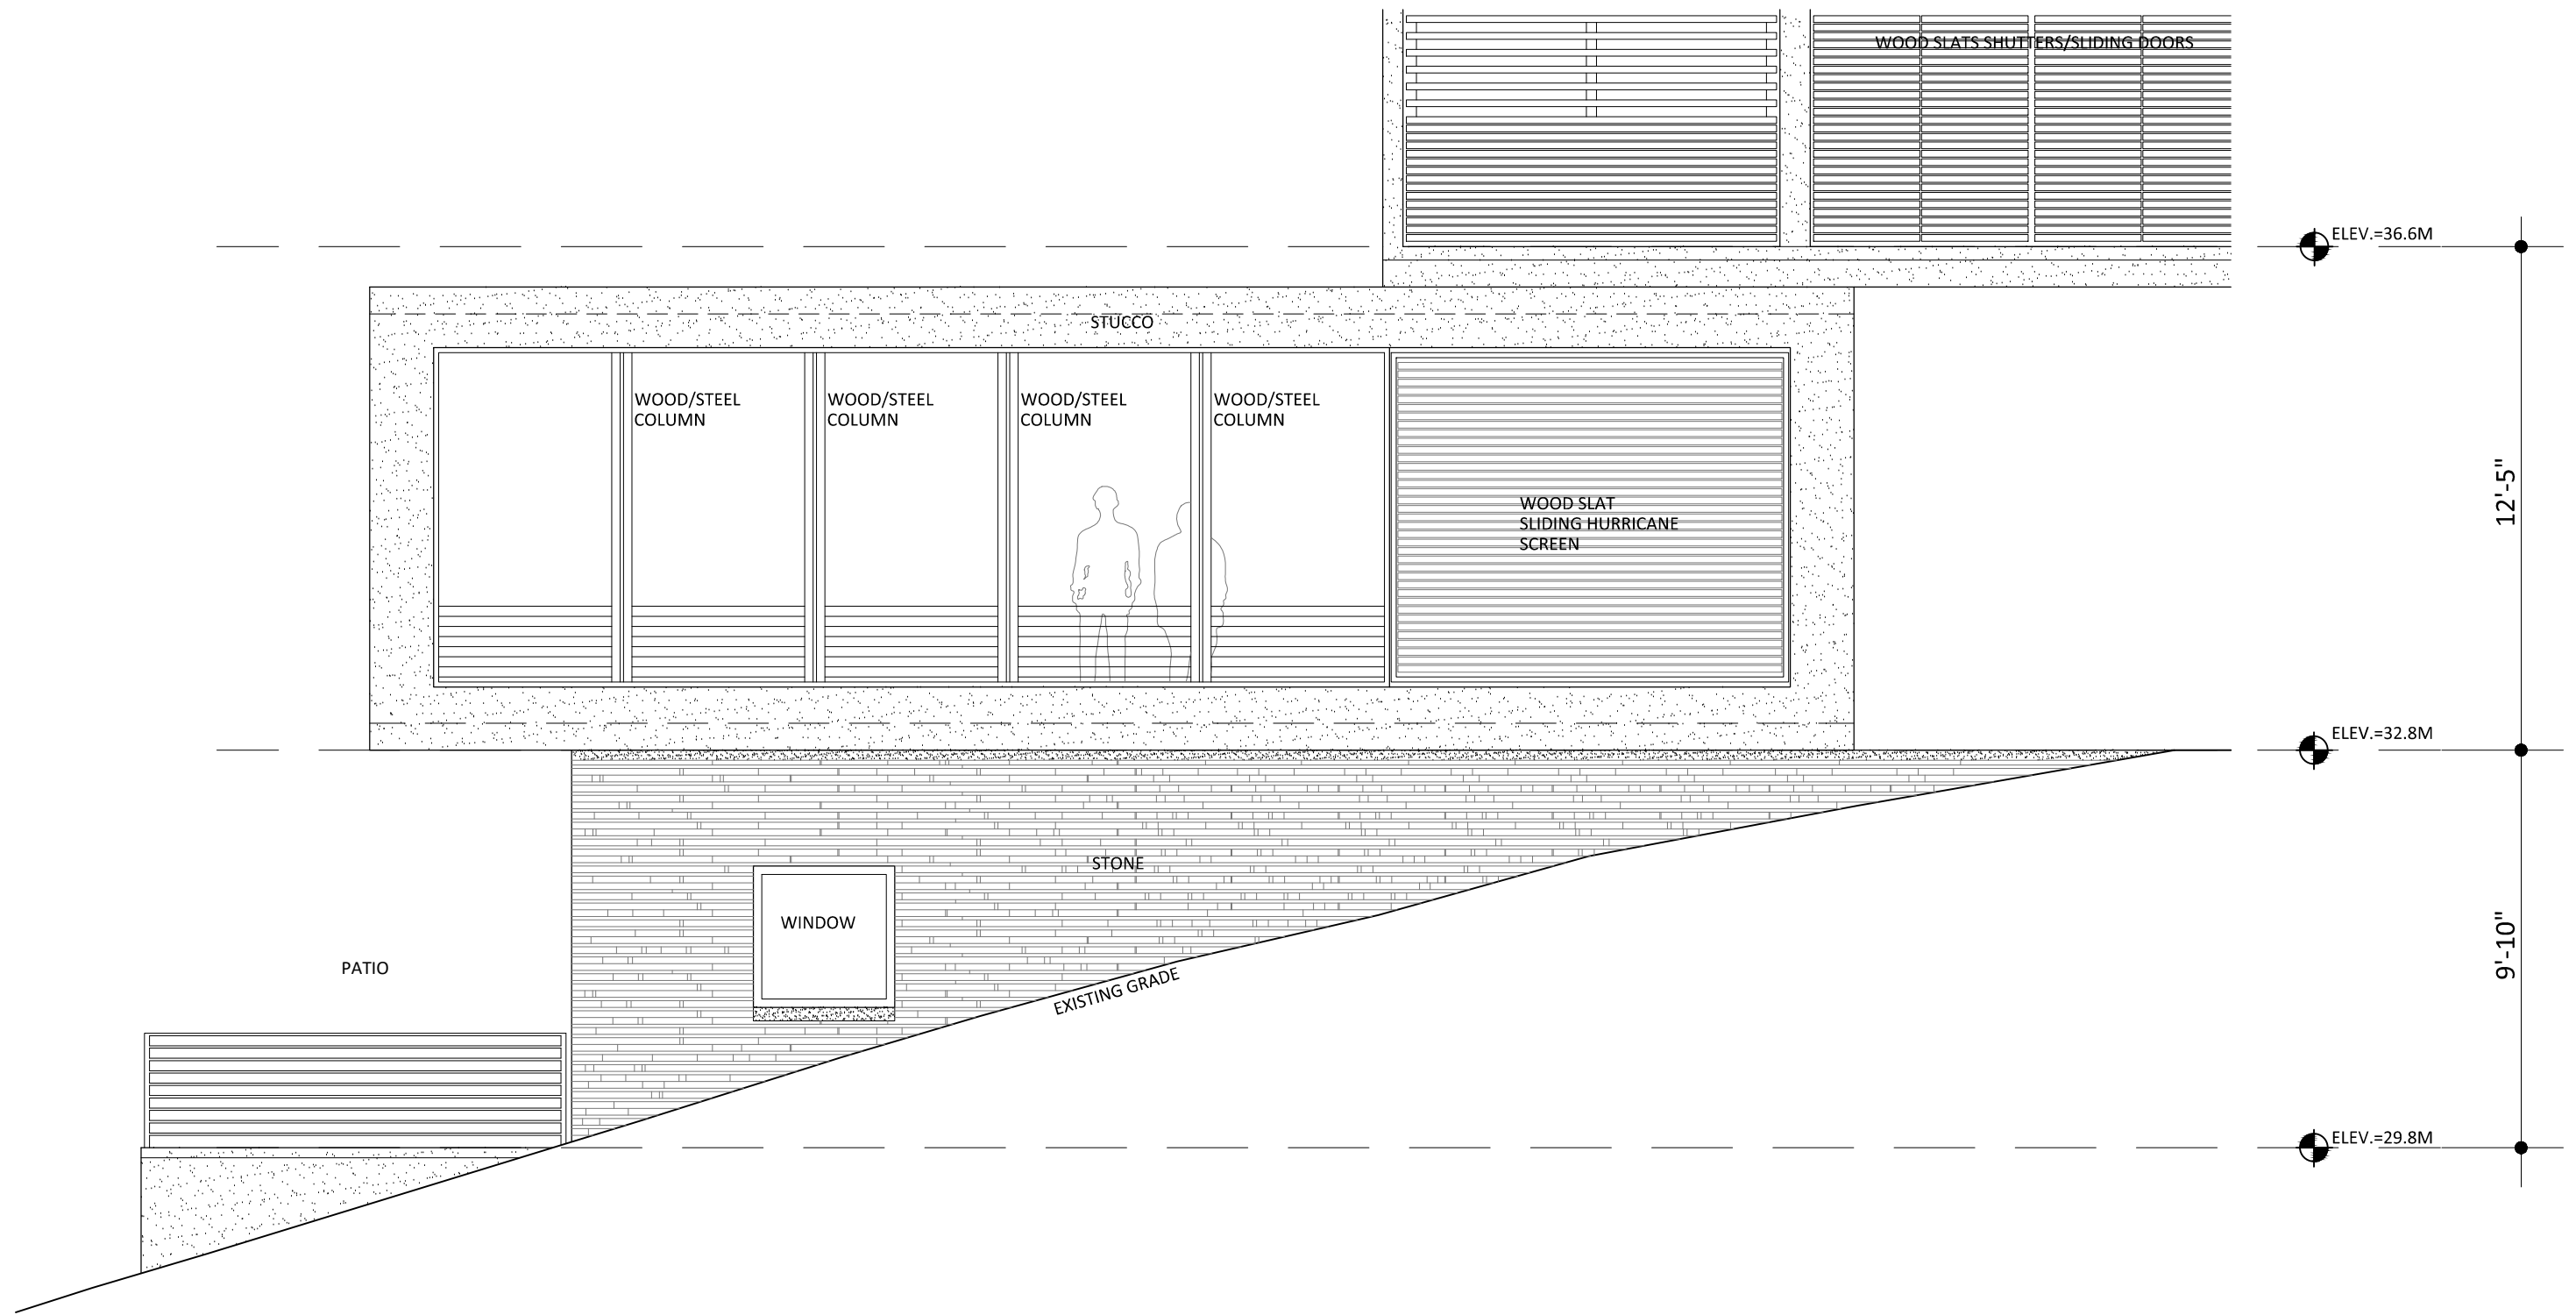


YOGA STUDIO - SOUTH ELEVATION

SCALE 1:50



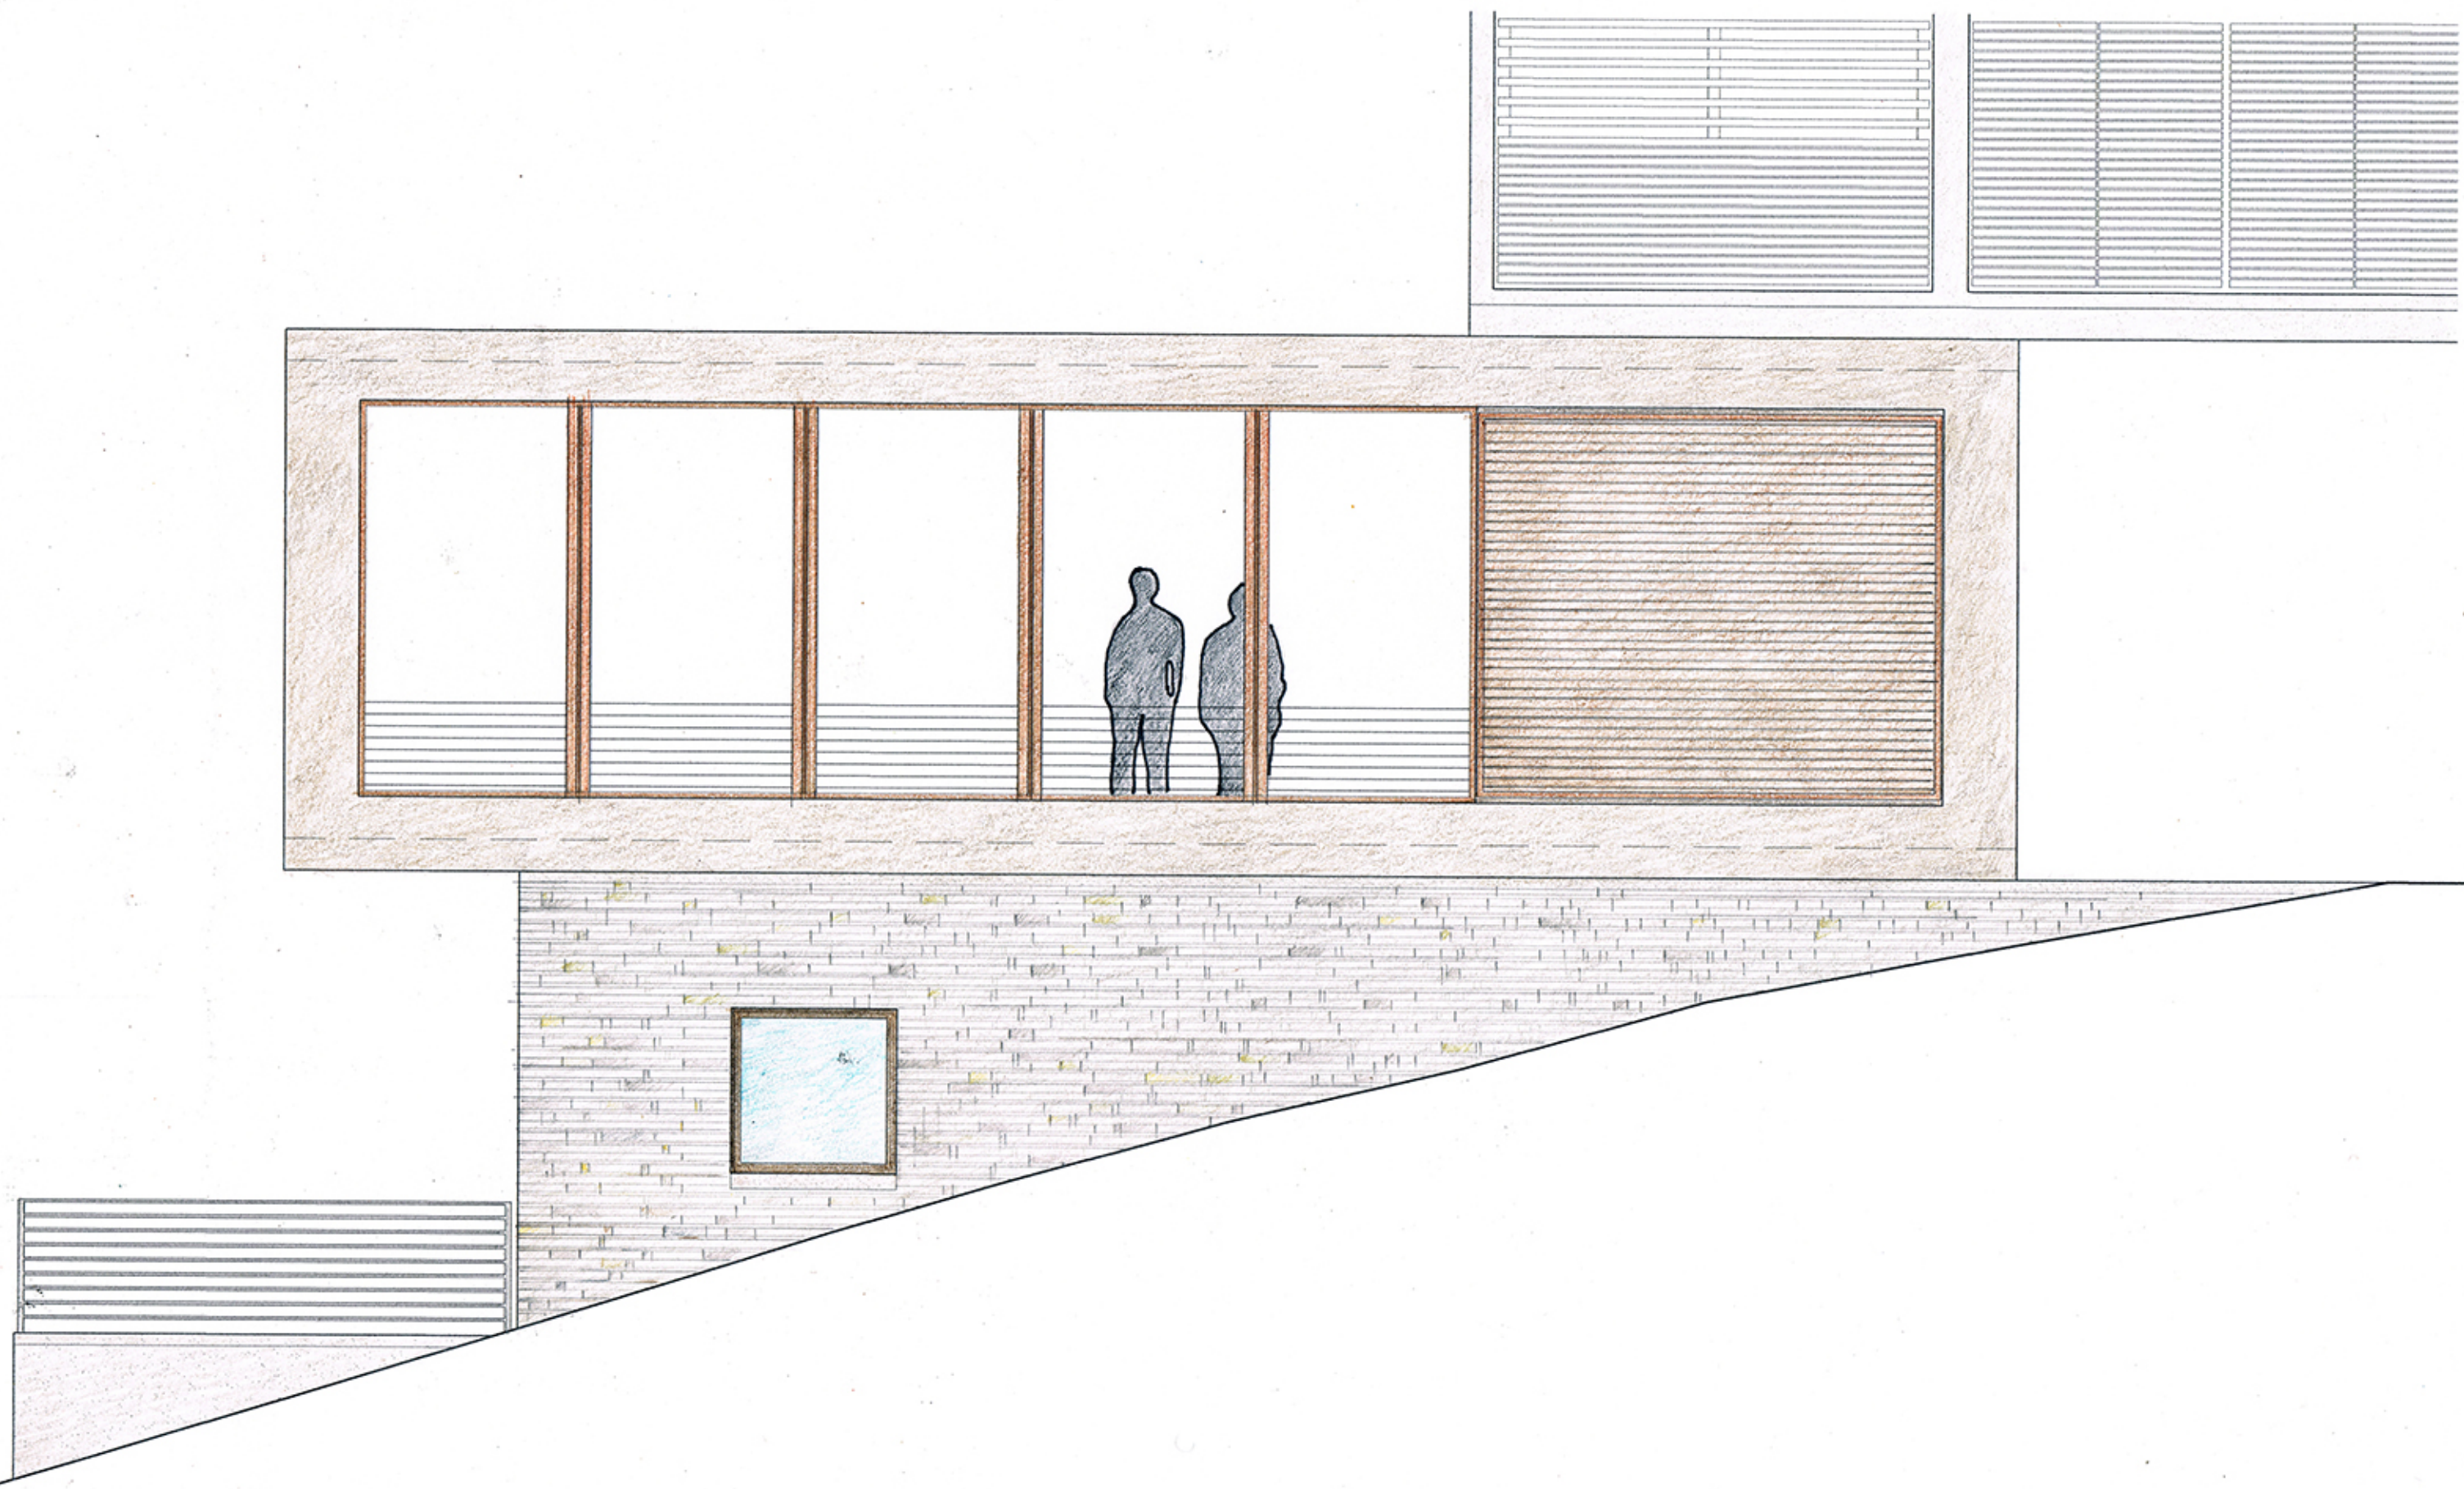


YOGA STUDIO - SOUTH ELEVATION

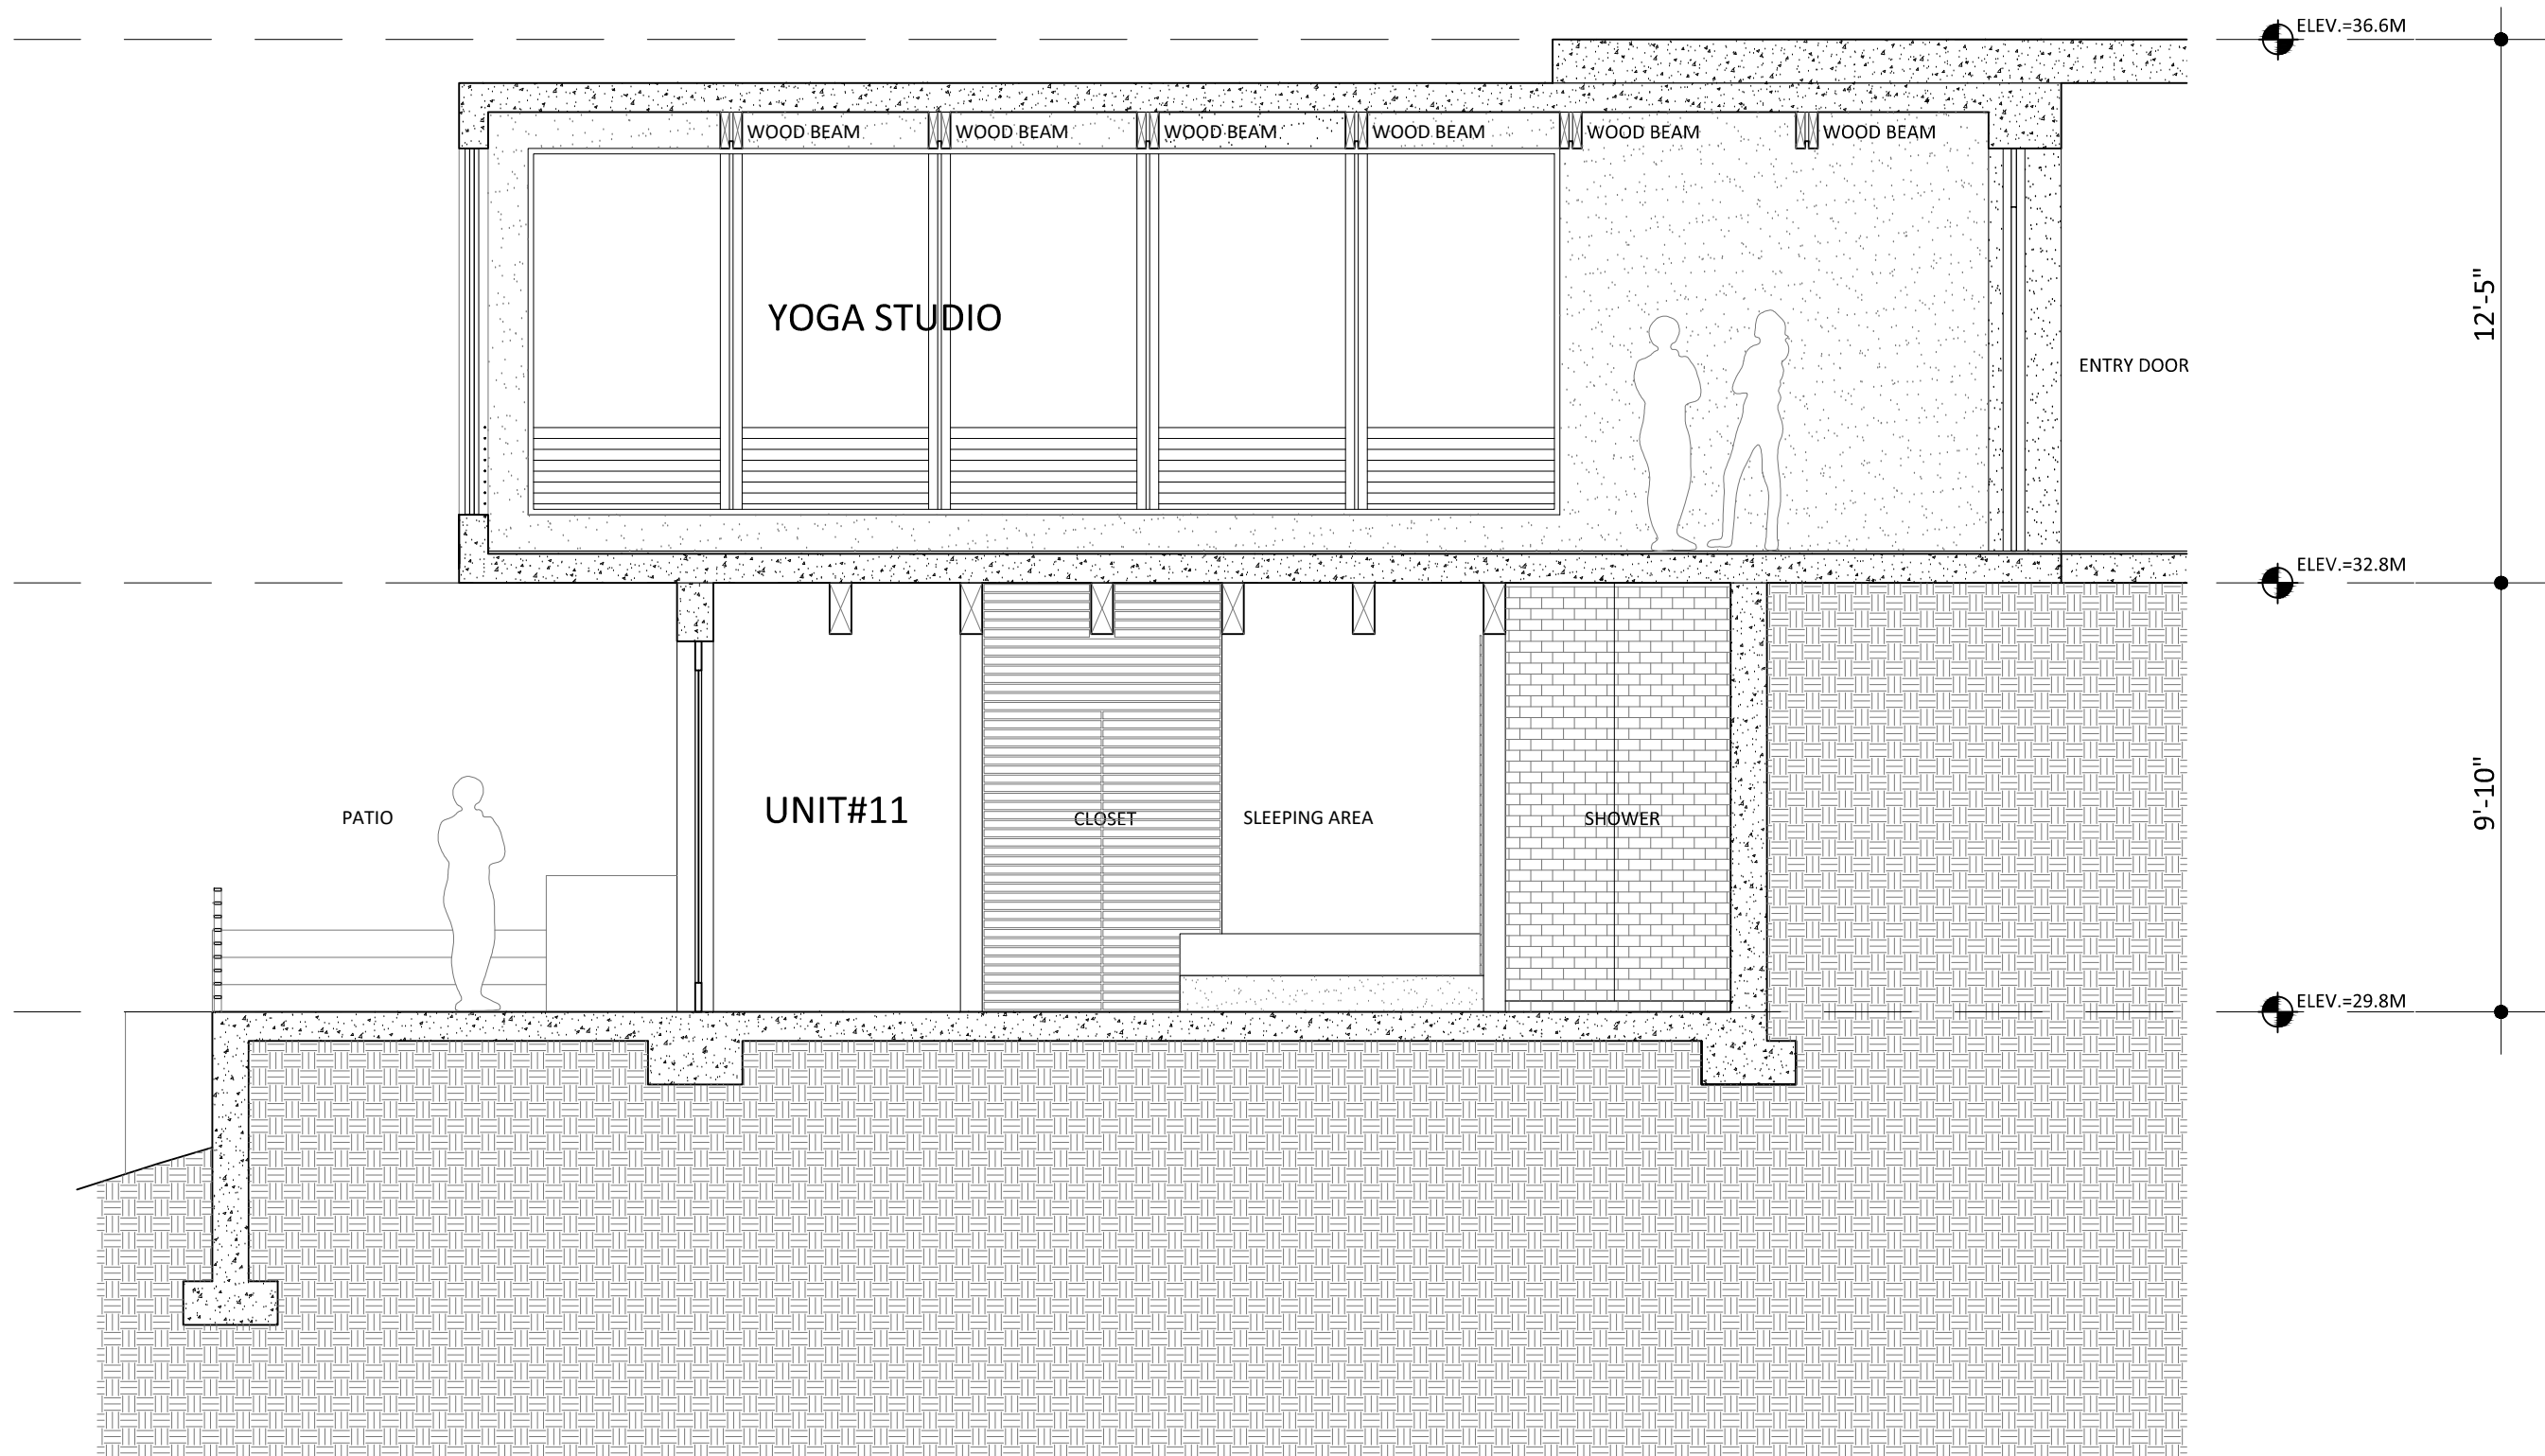

YOGA STUDIO | UNIT#11 - EAST/WEST SECTION

SCALE 1:50



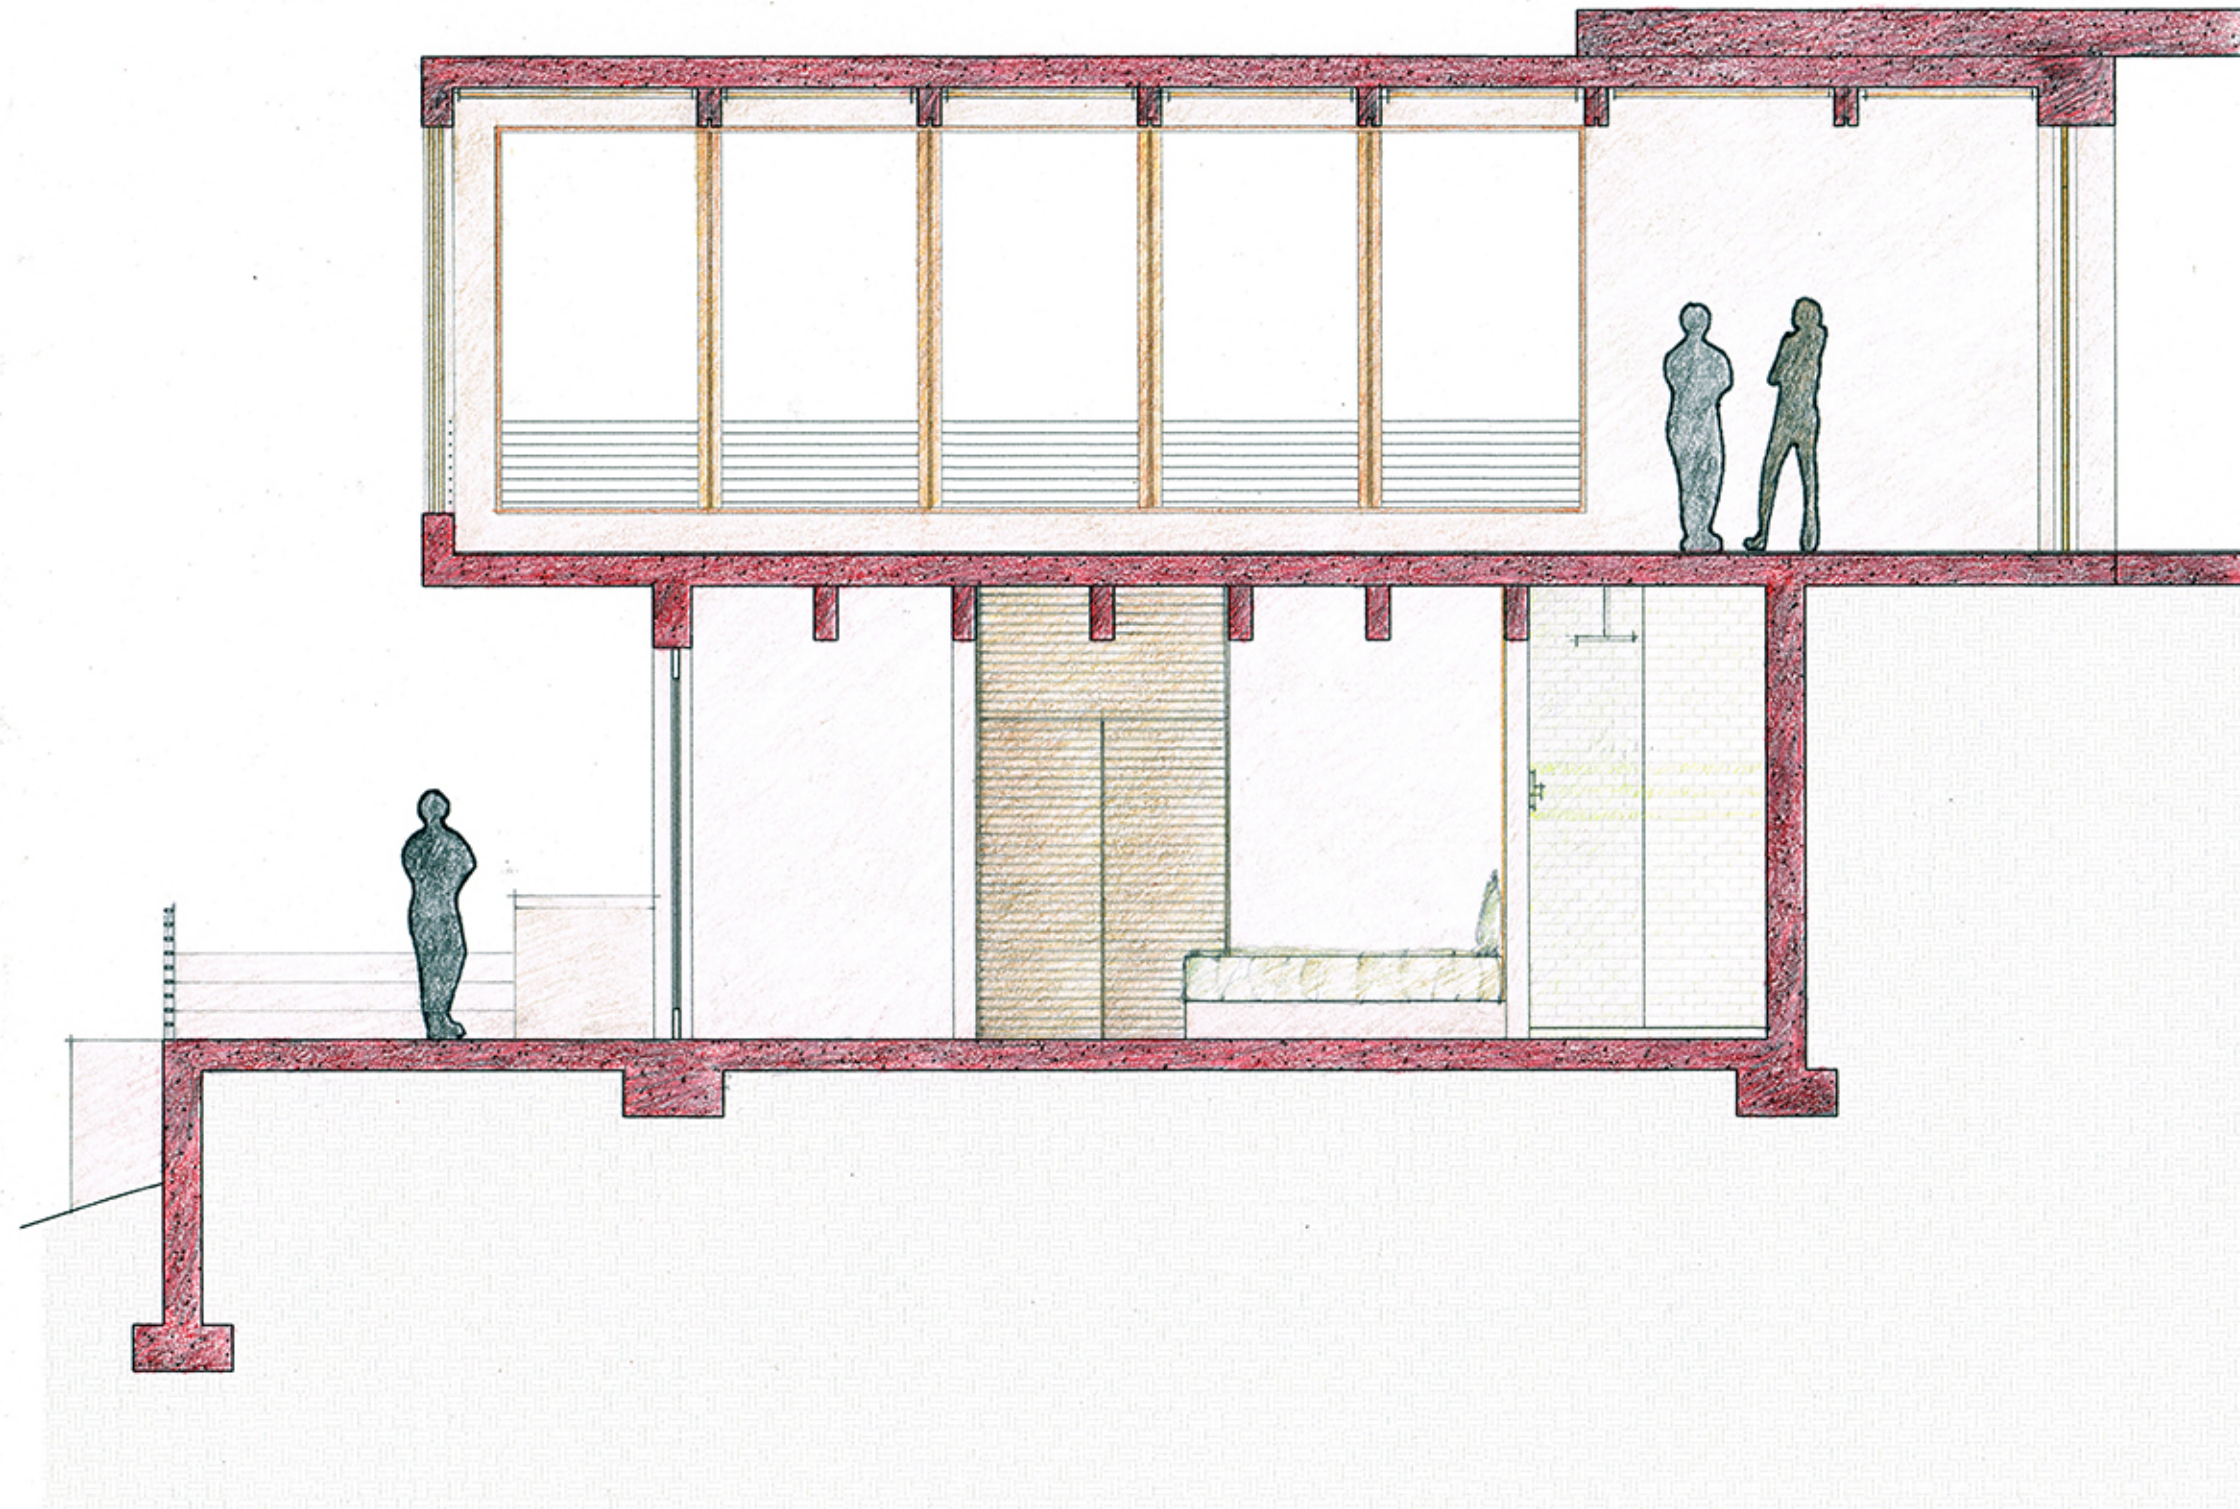


YOGA STUDIO | UNIT#11 - EAST/WEST SECTION

SCALE 1:50





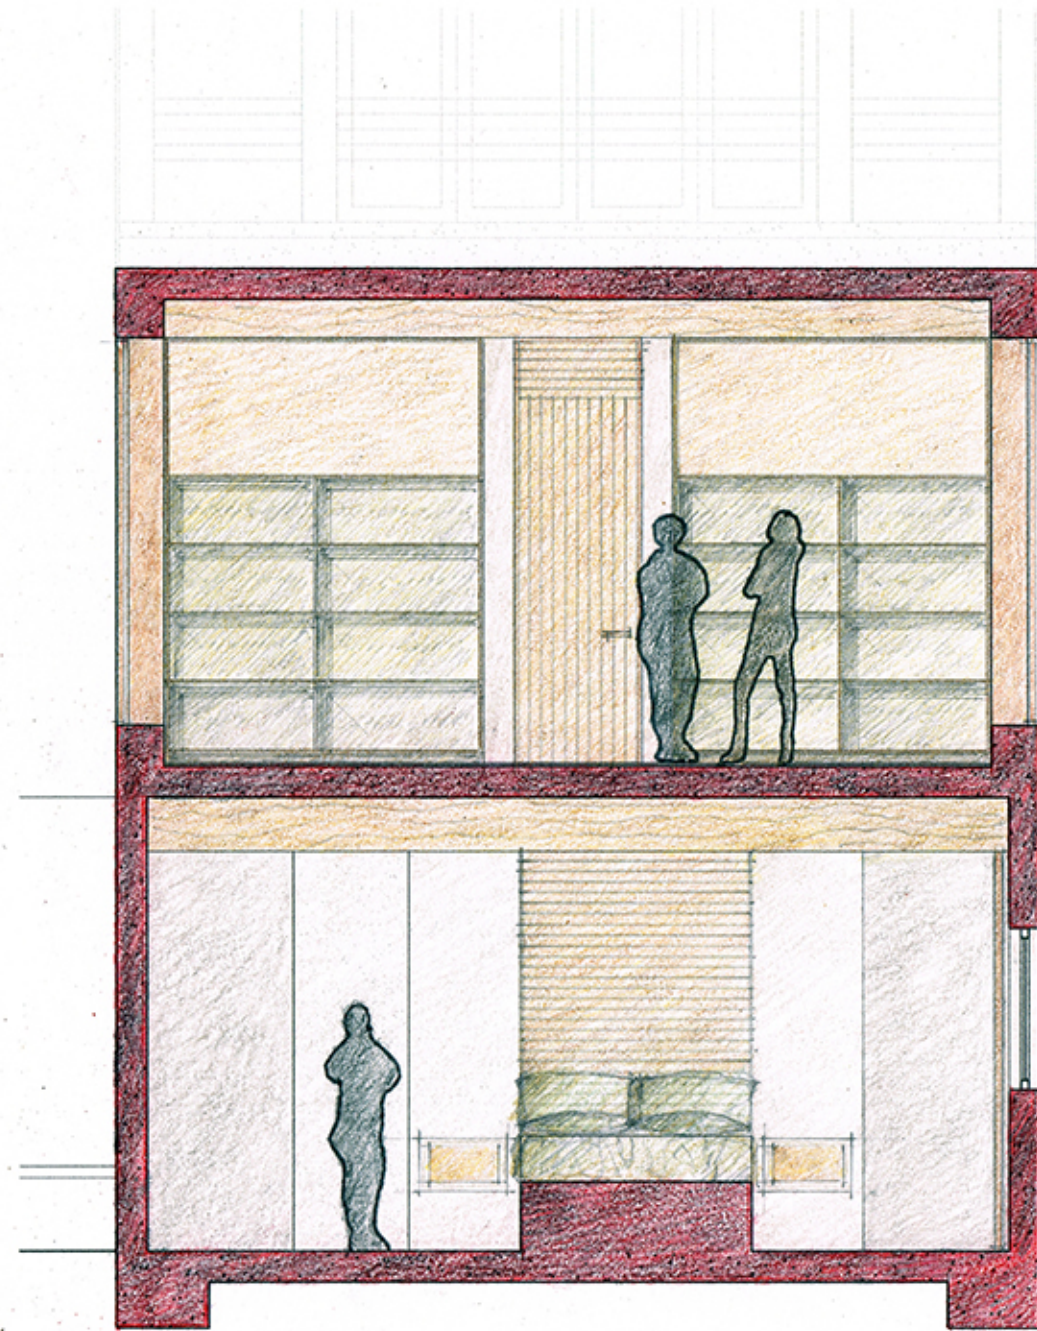

YOGA STUDIO | UNIT#11 - NORTH/SOUTH SECTION  
SCALE 1:50



YOGA STUDIO | UNIT#11 - WEST ELEVATION  
SCALE 1:50