



CASITA ENLARGED PLAN, TYP.

358S.F. or 33.25m²
SCALE 1/4"=1'-0"

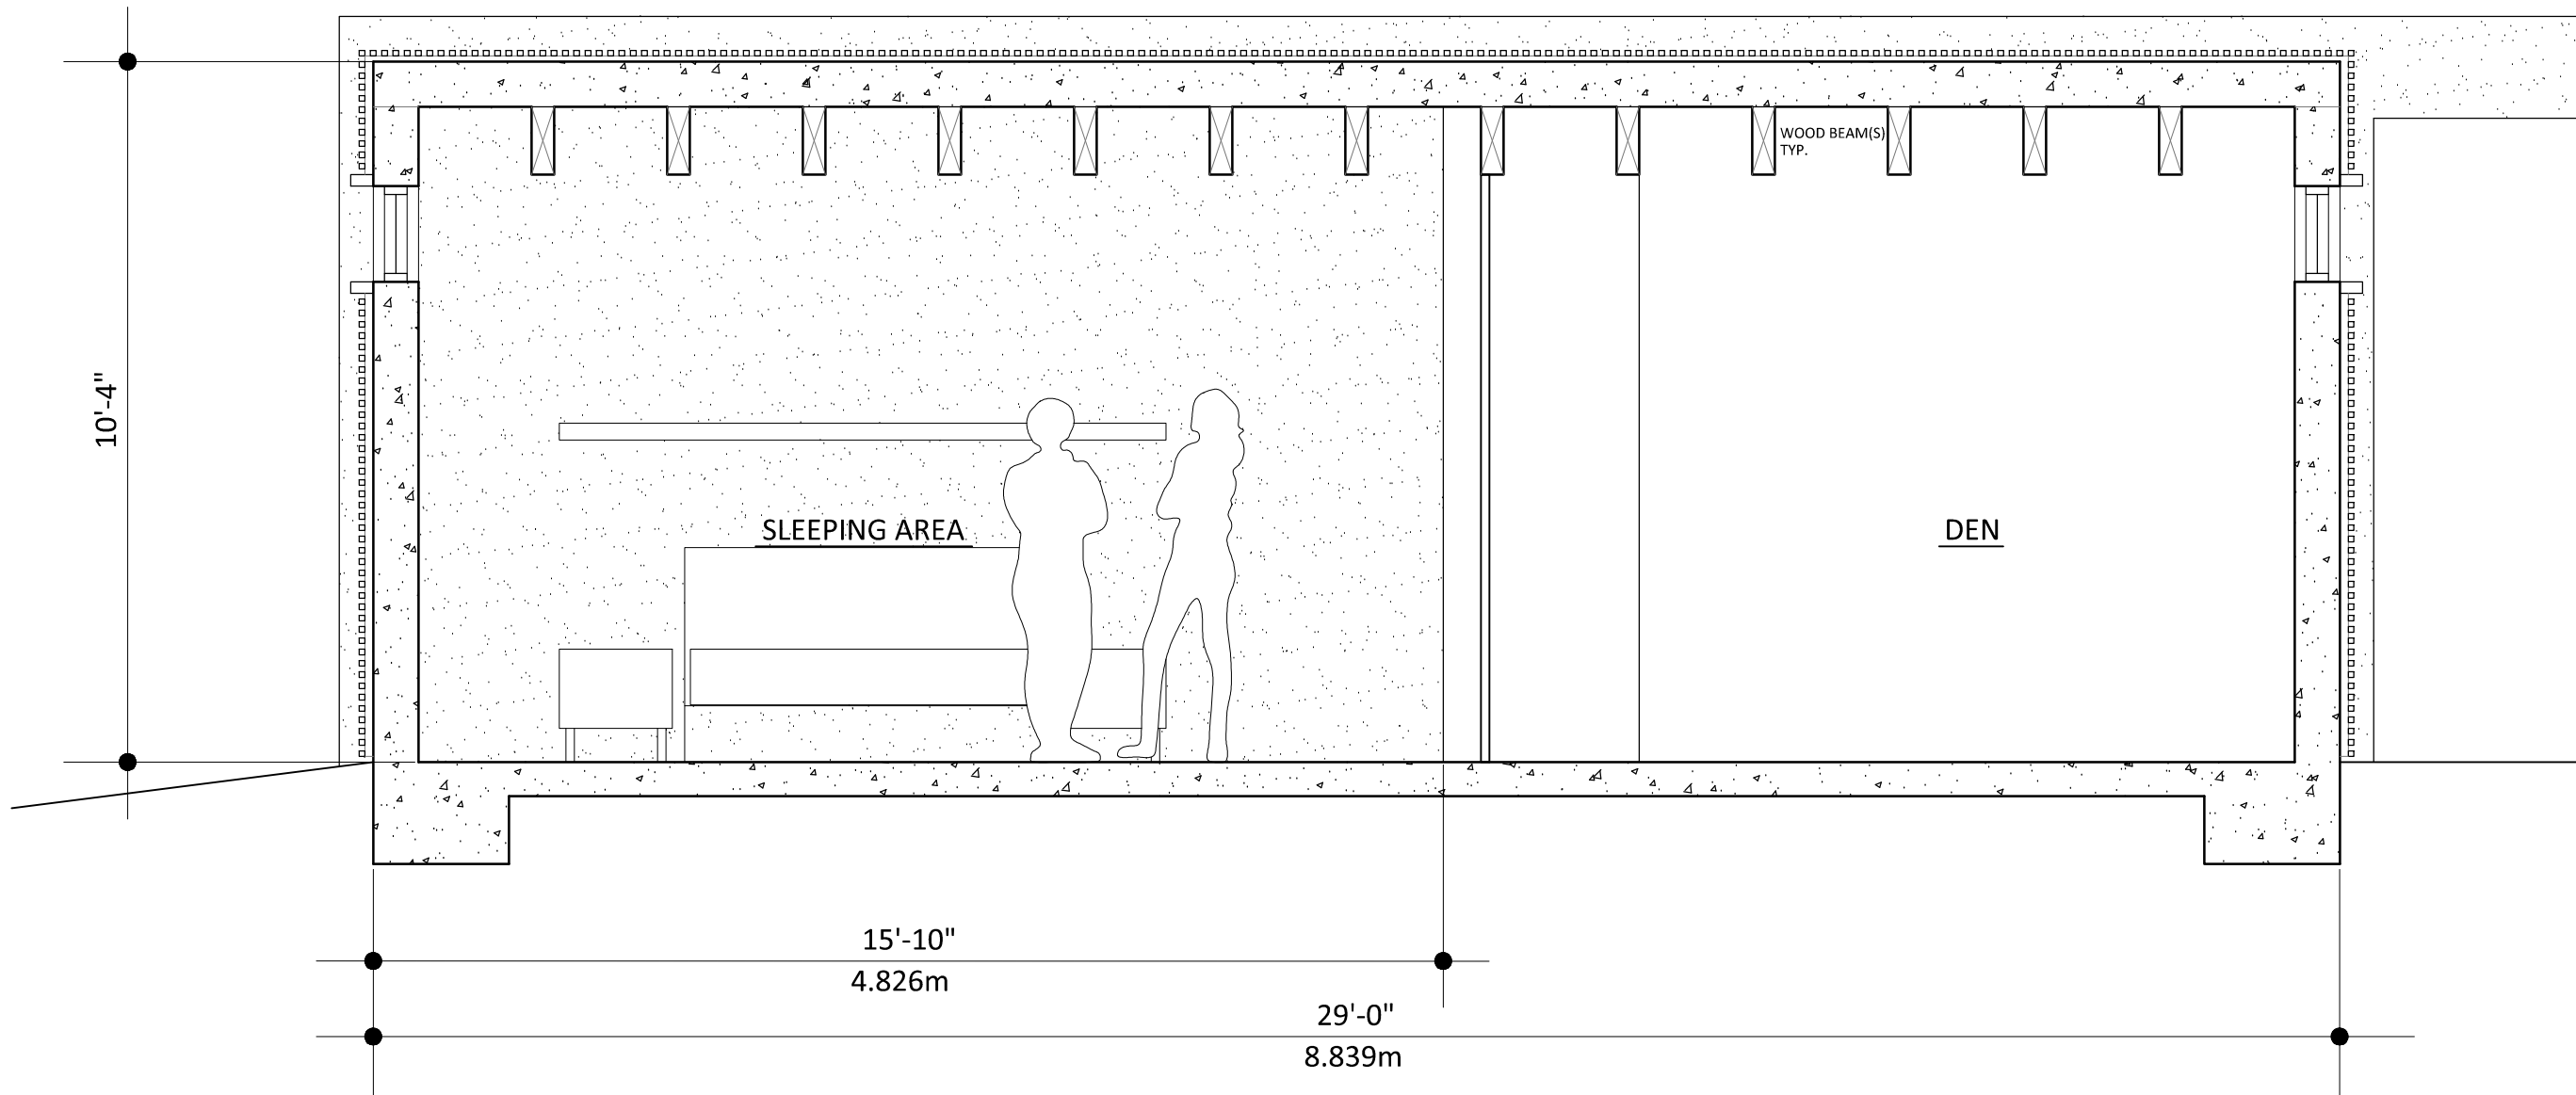


CASITA SECTION/ELEVATION A-A

SCALE $\frac{3}{8}$ "=1'-0"

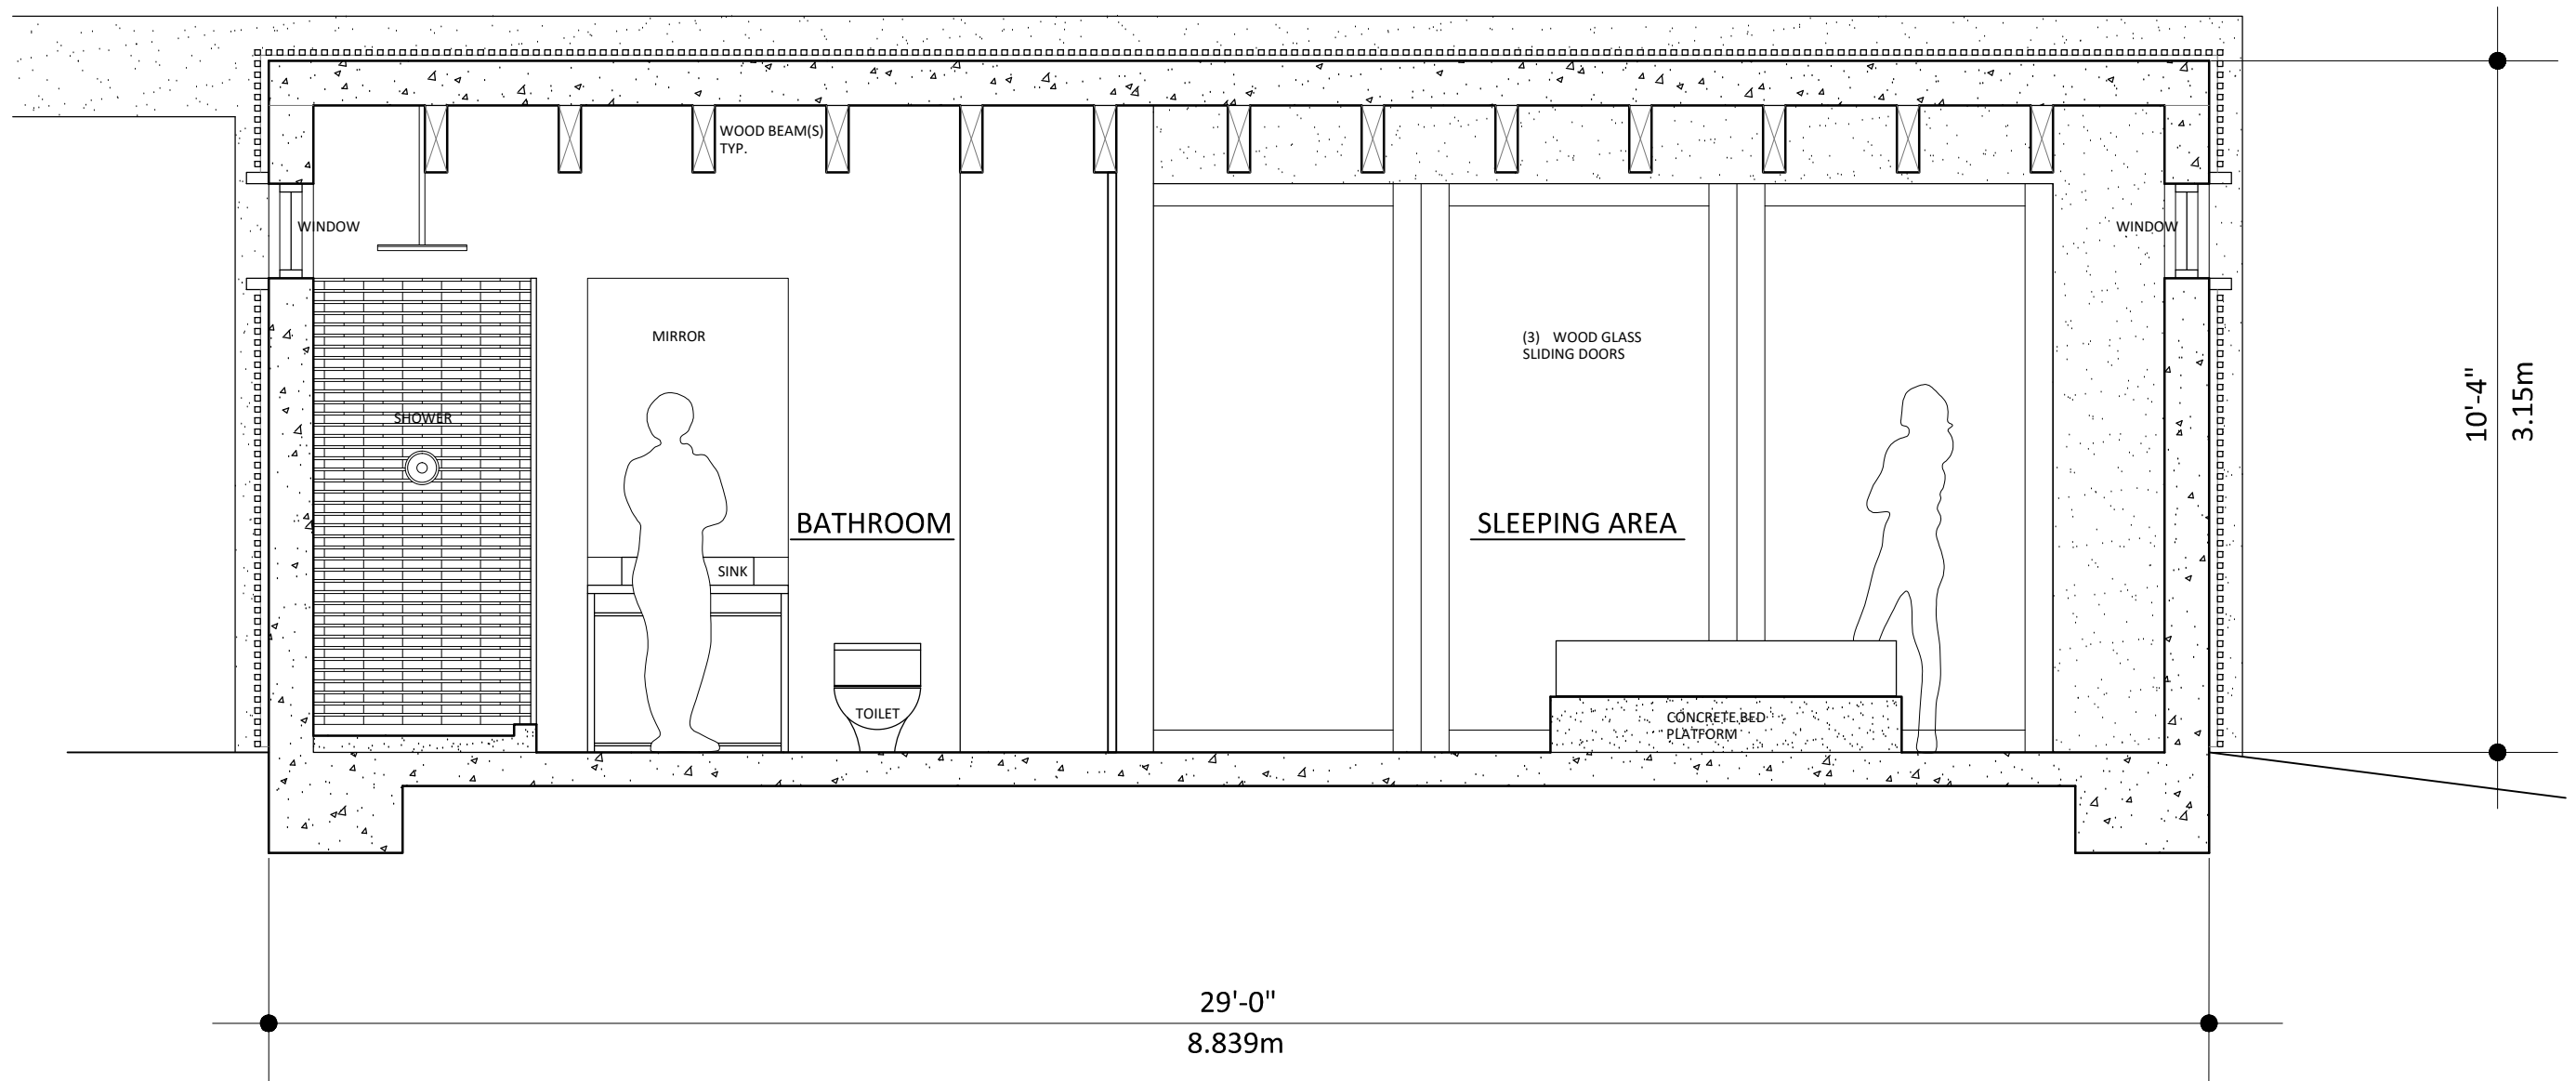


CASITA SECTION/ELEVATION B-B

SCALE $\frac{3}{8}$ " = 1'-0"

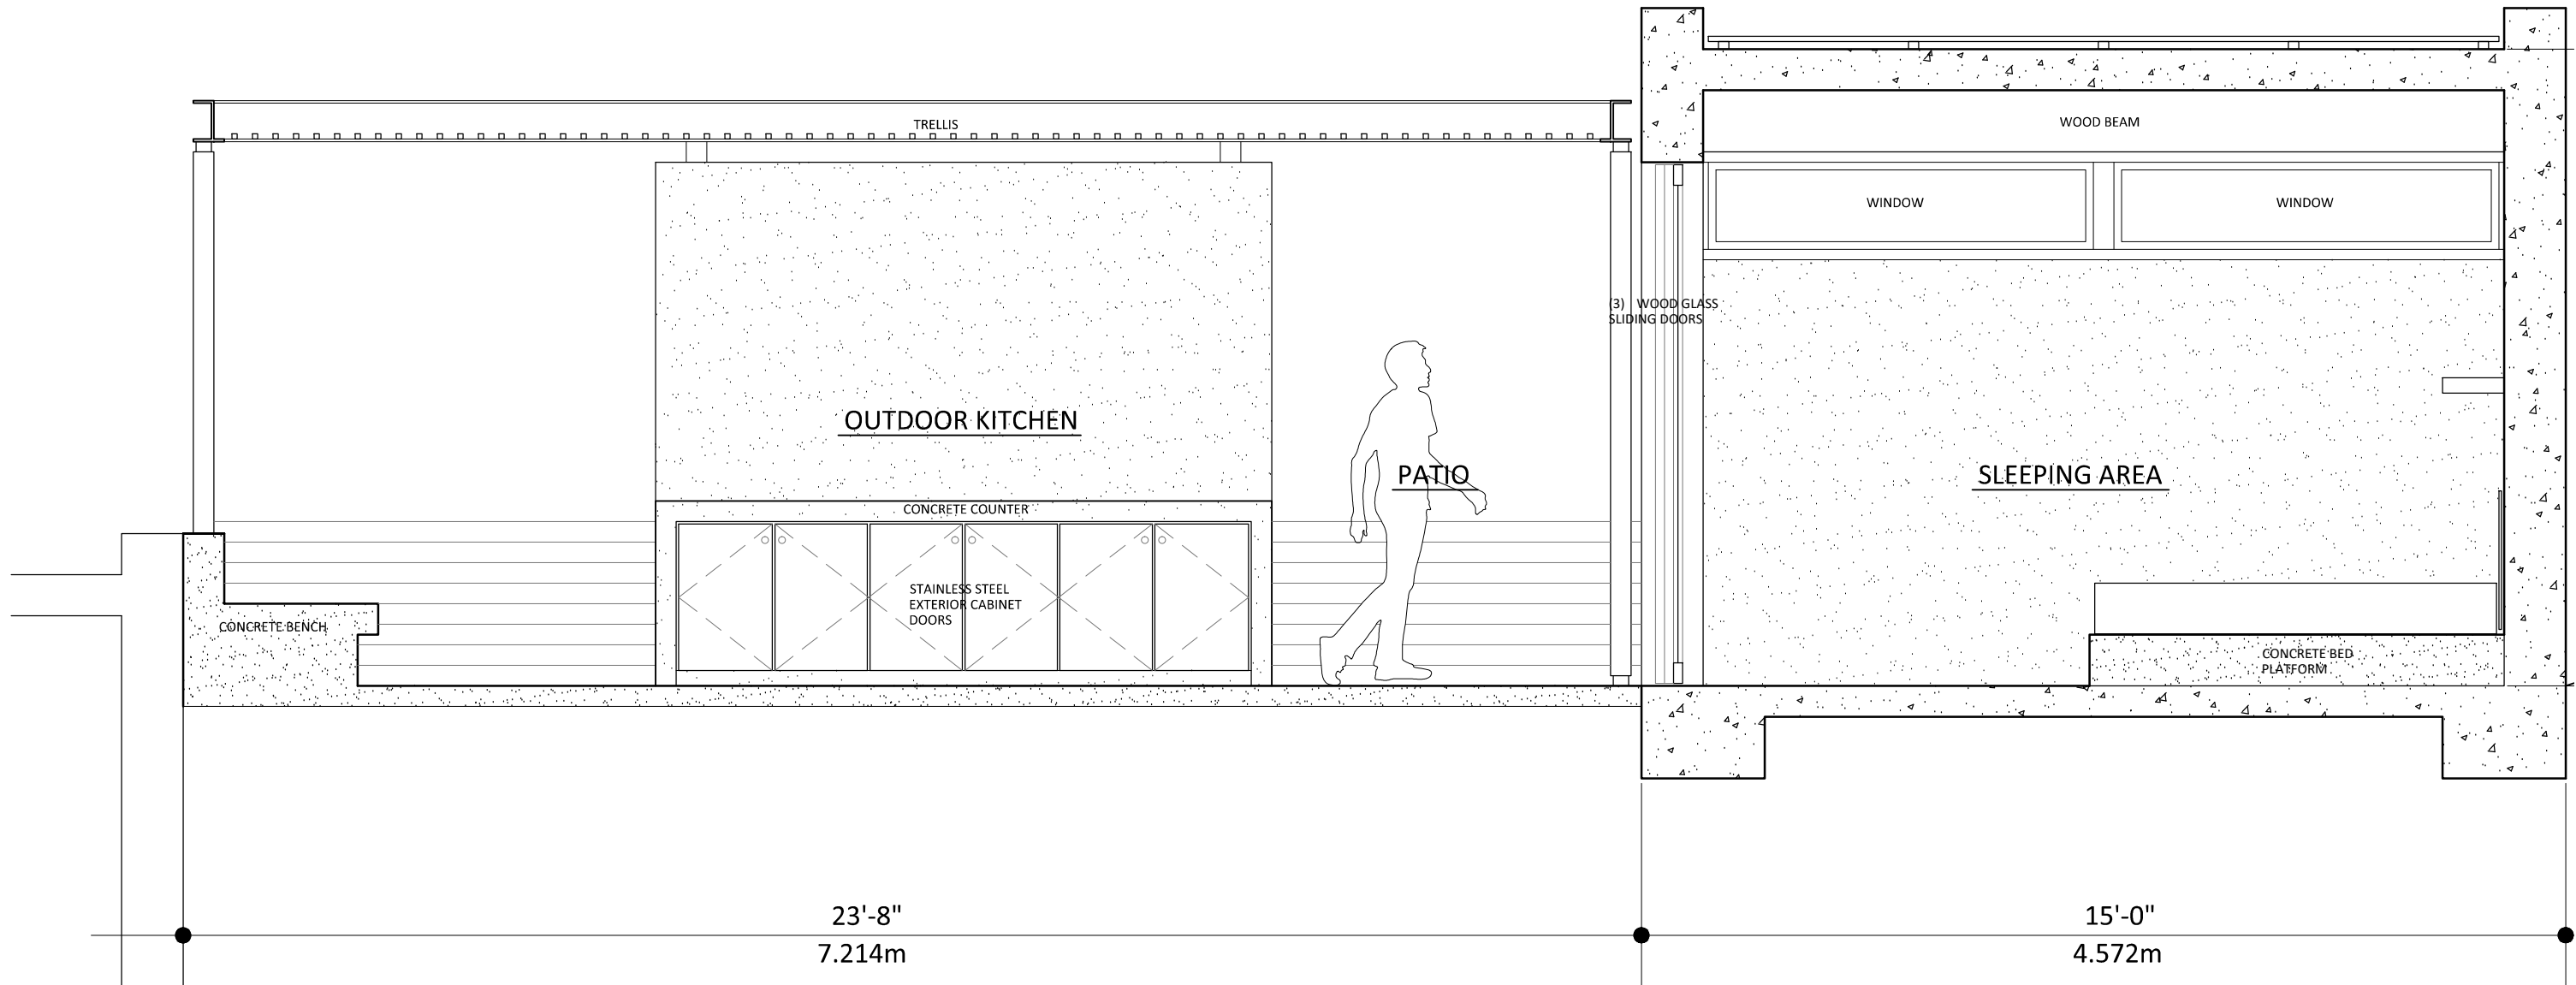


CASITA SECTION/ELEVATION C-C

SCALE $\frac{3}{8}" = 1'-0"$

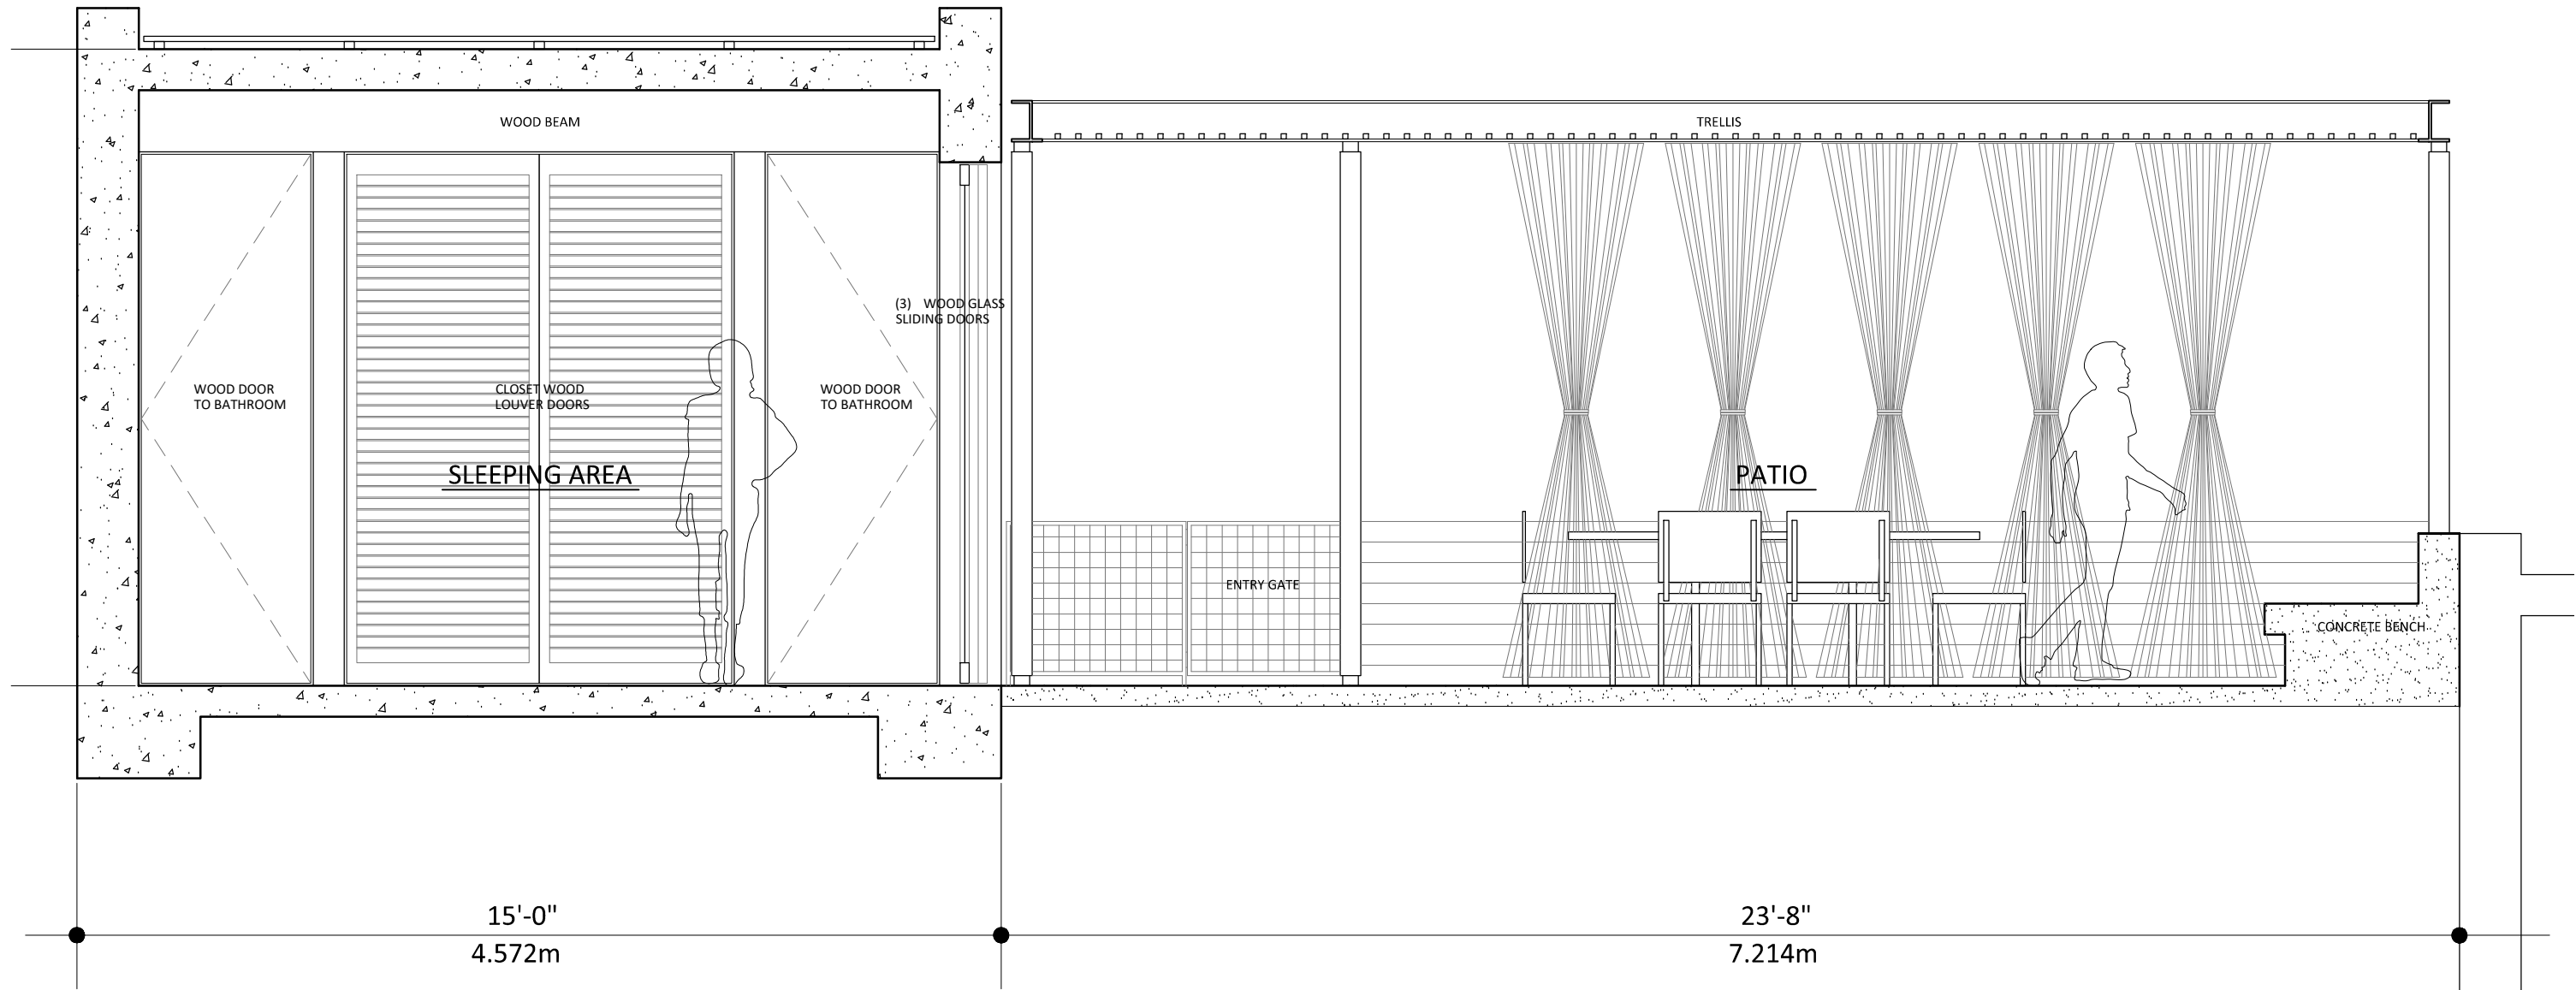

CASITA SECTION/ELEVATION D-D

SCALE $\frac{3}{8}'' = 1'-0''$

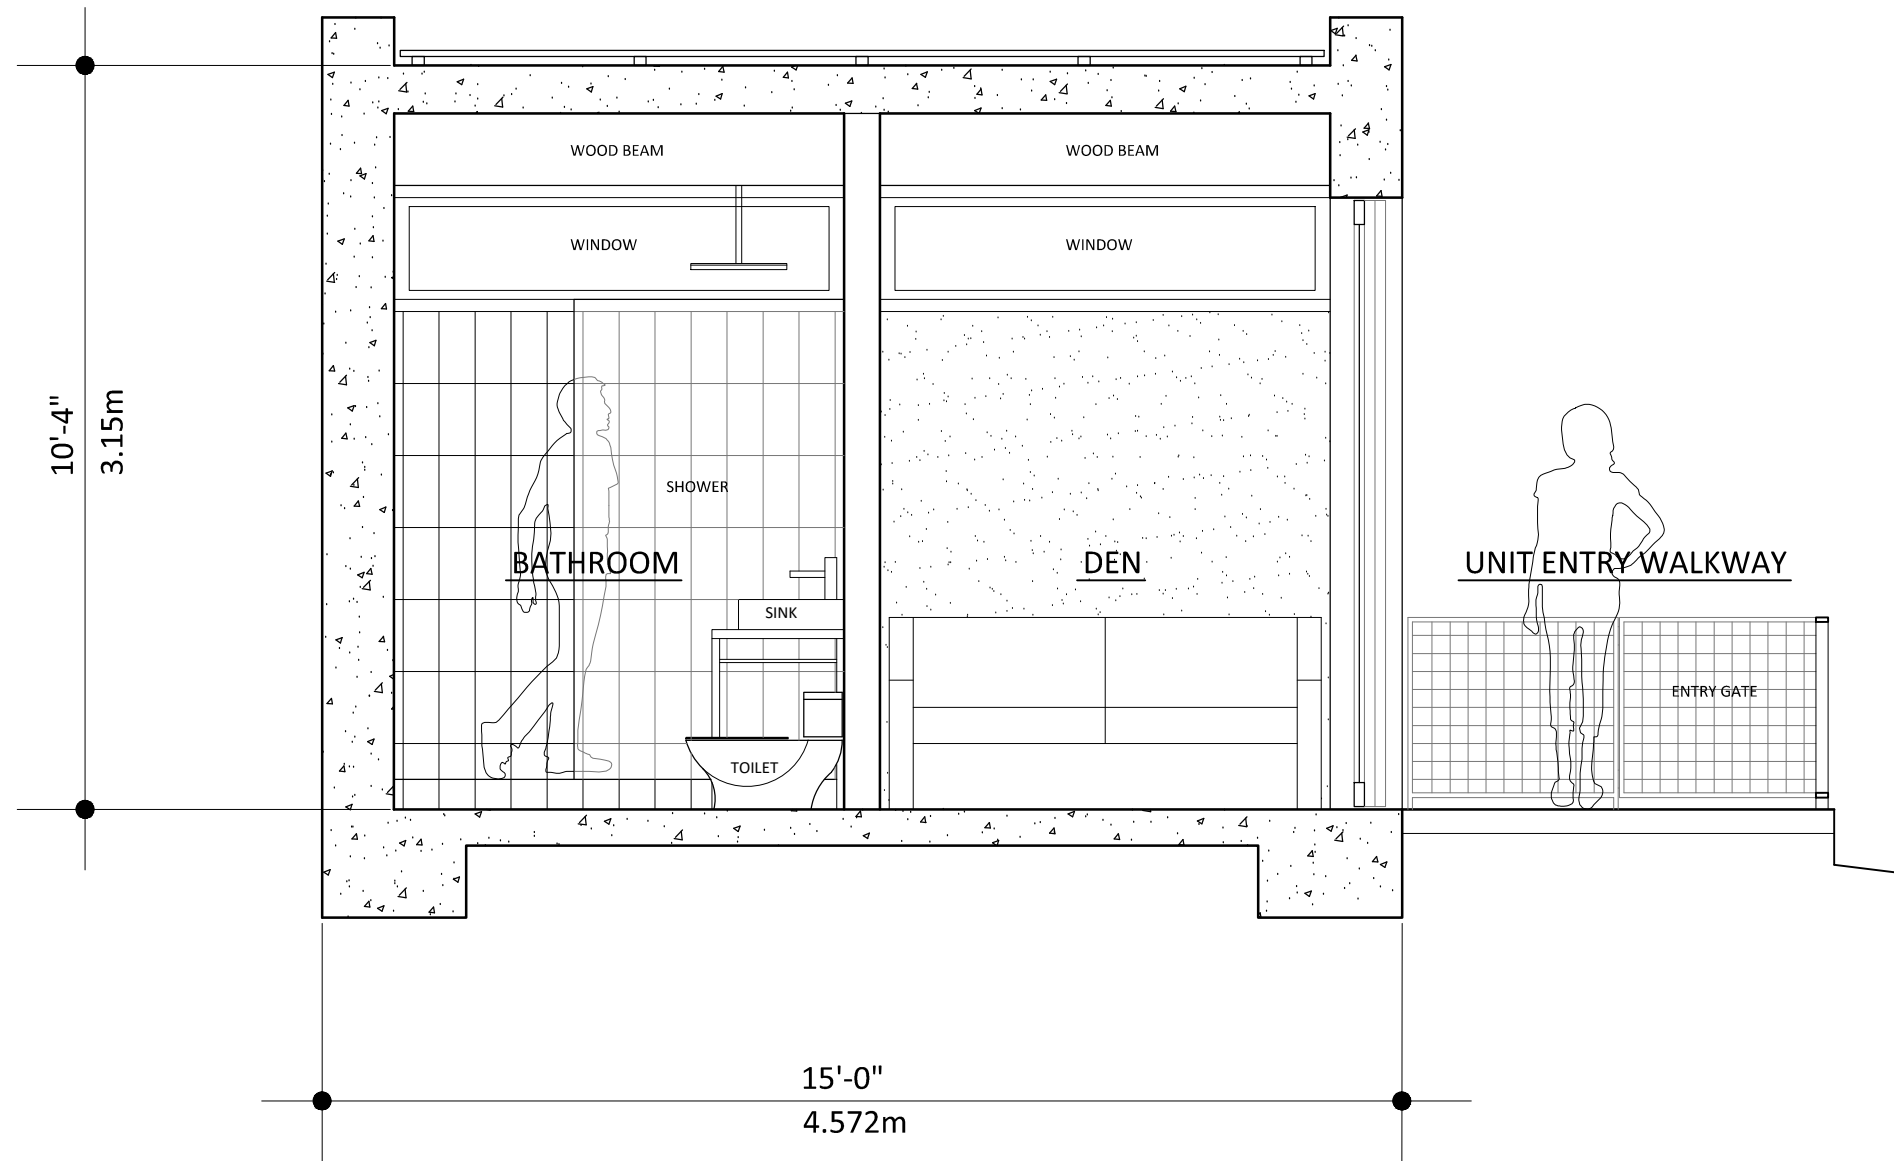

CASITA SECTION/ELEVATION E-E

SCALE $\frac{3}{8}''=1'-0''$