



FLOOR PLAN - LEVEL - OPTION 1A

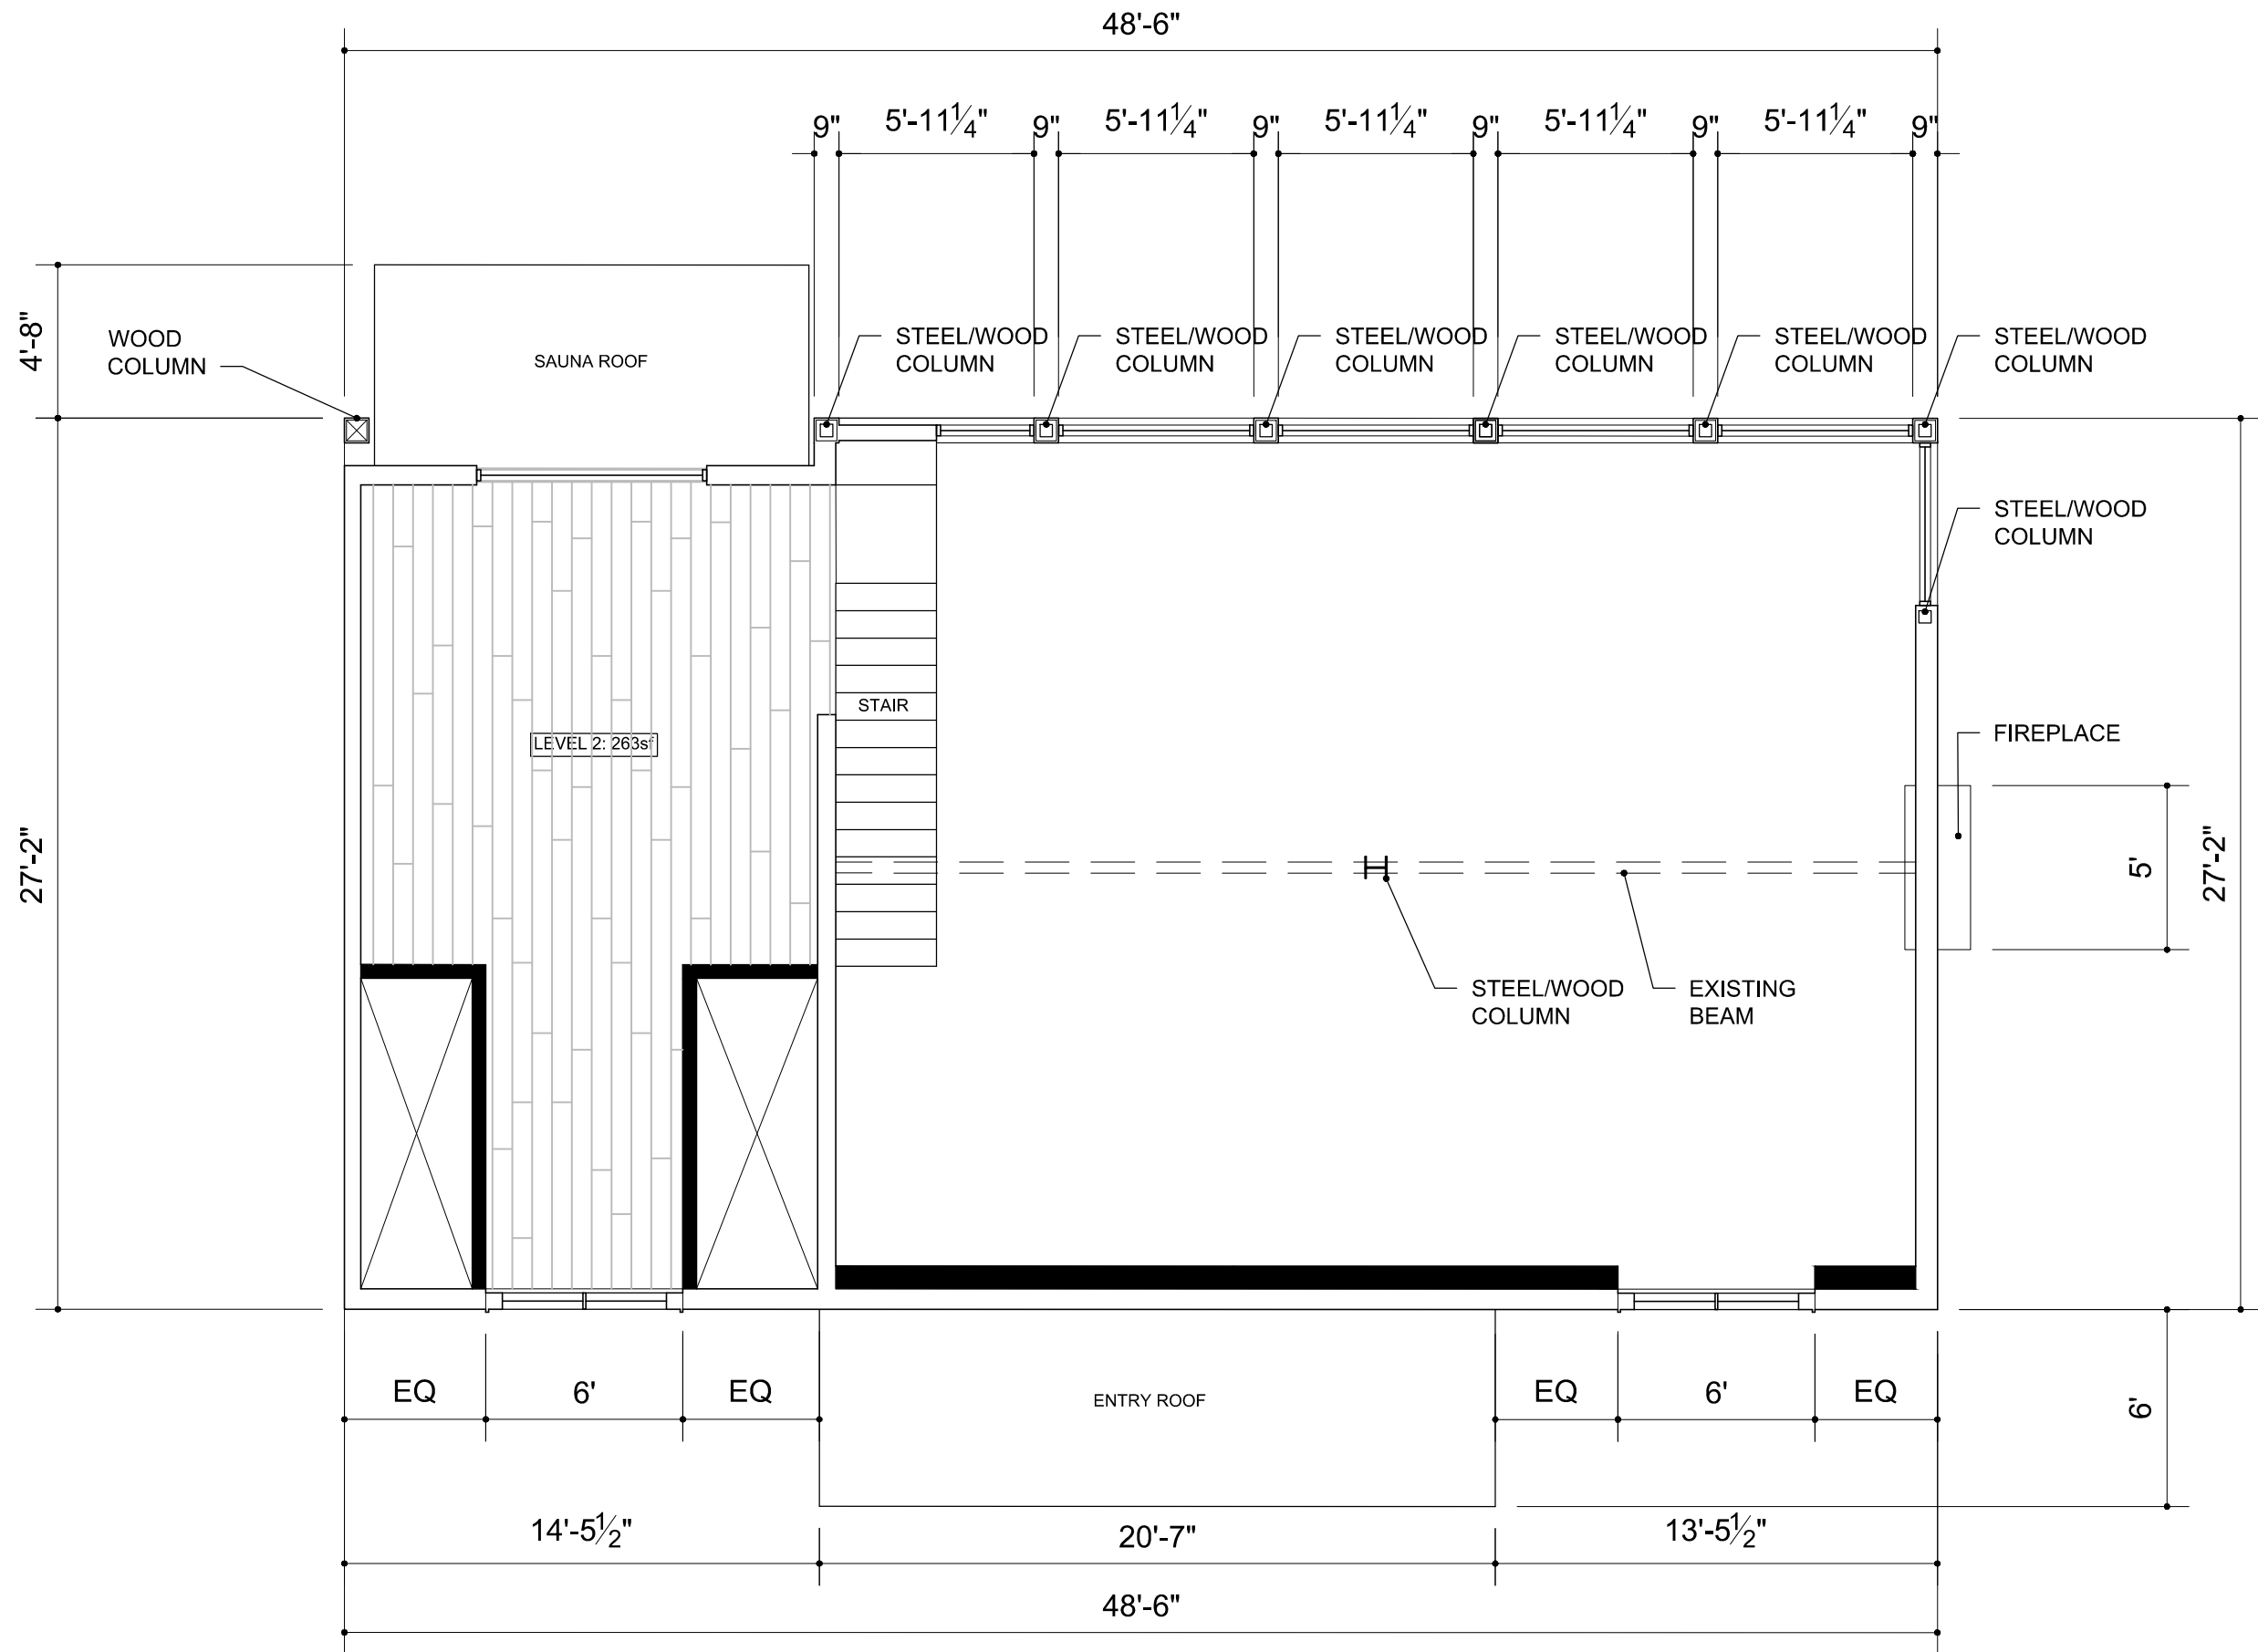


FLOOR PLAN - LEVEL 2 - OPTION 1A

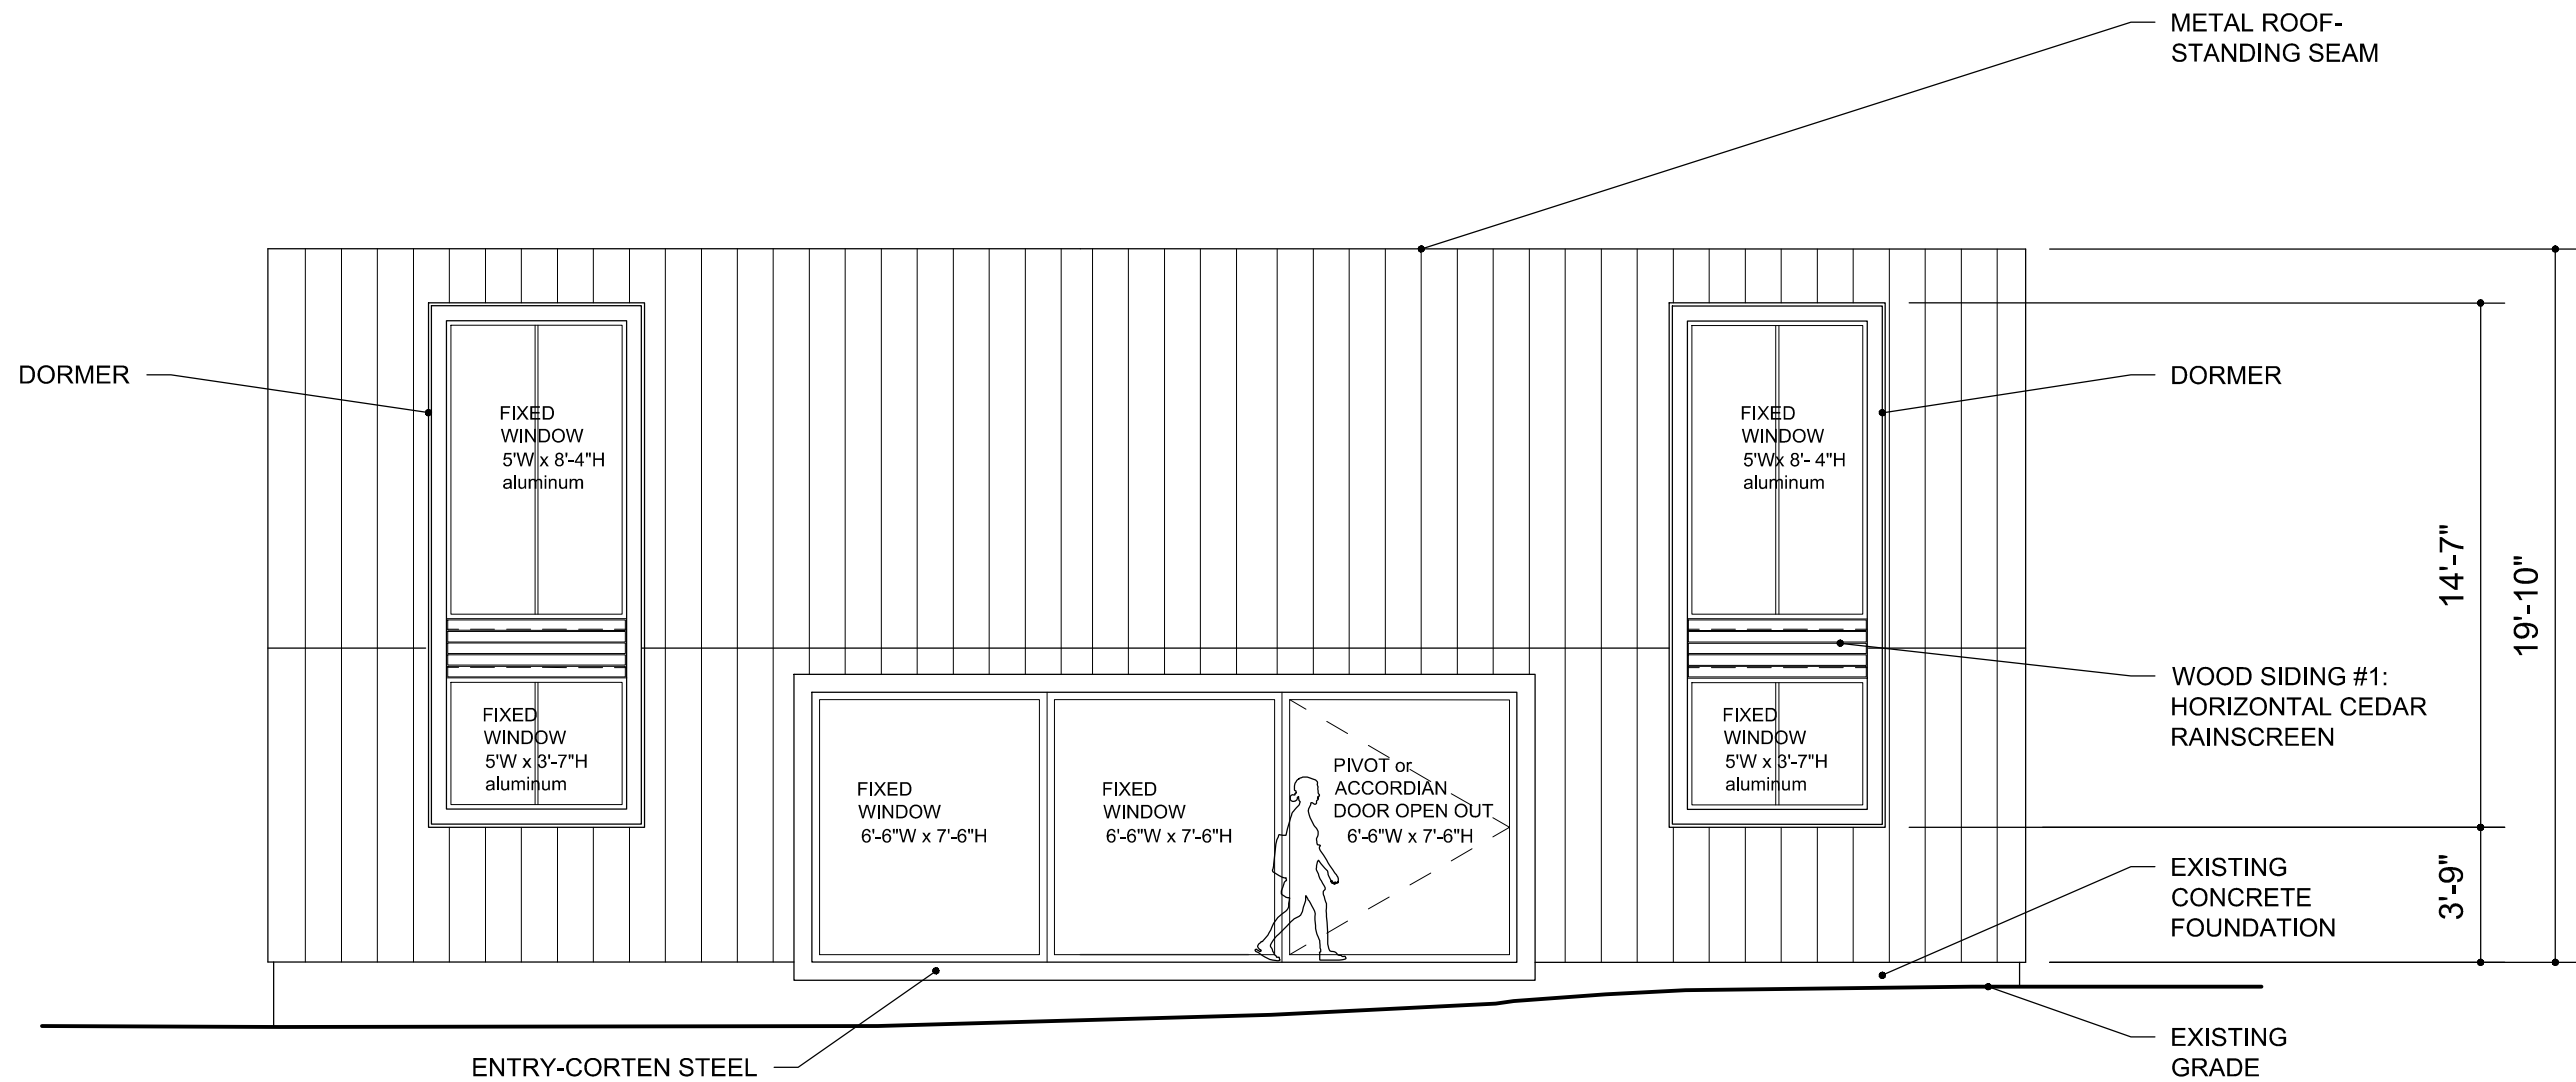


SOUTH ELEVATION - OPTION 1A

SCALE $\frac{3}{16}'' = 1'-0''$

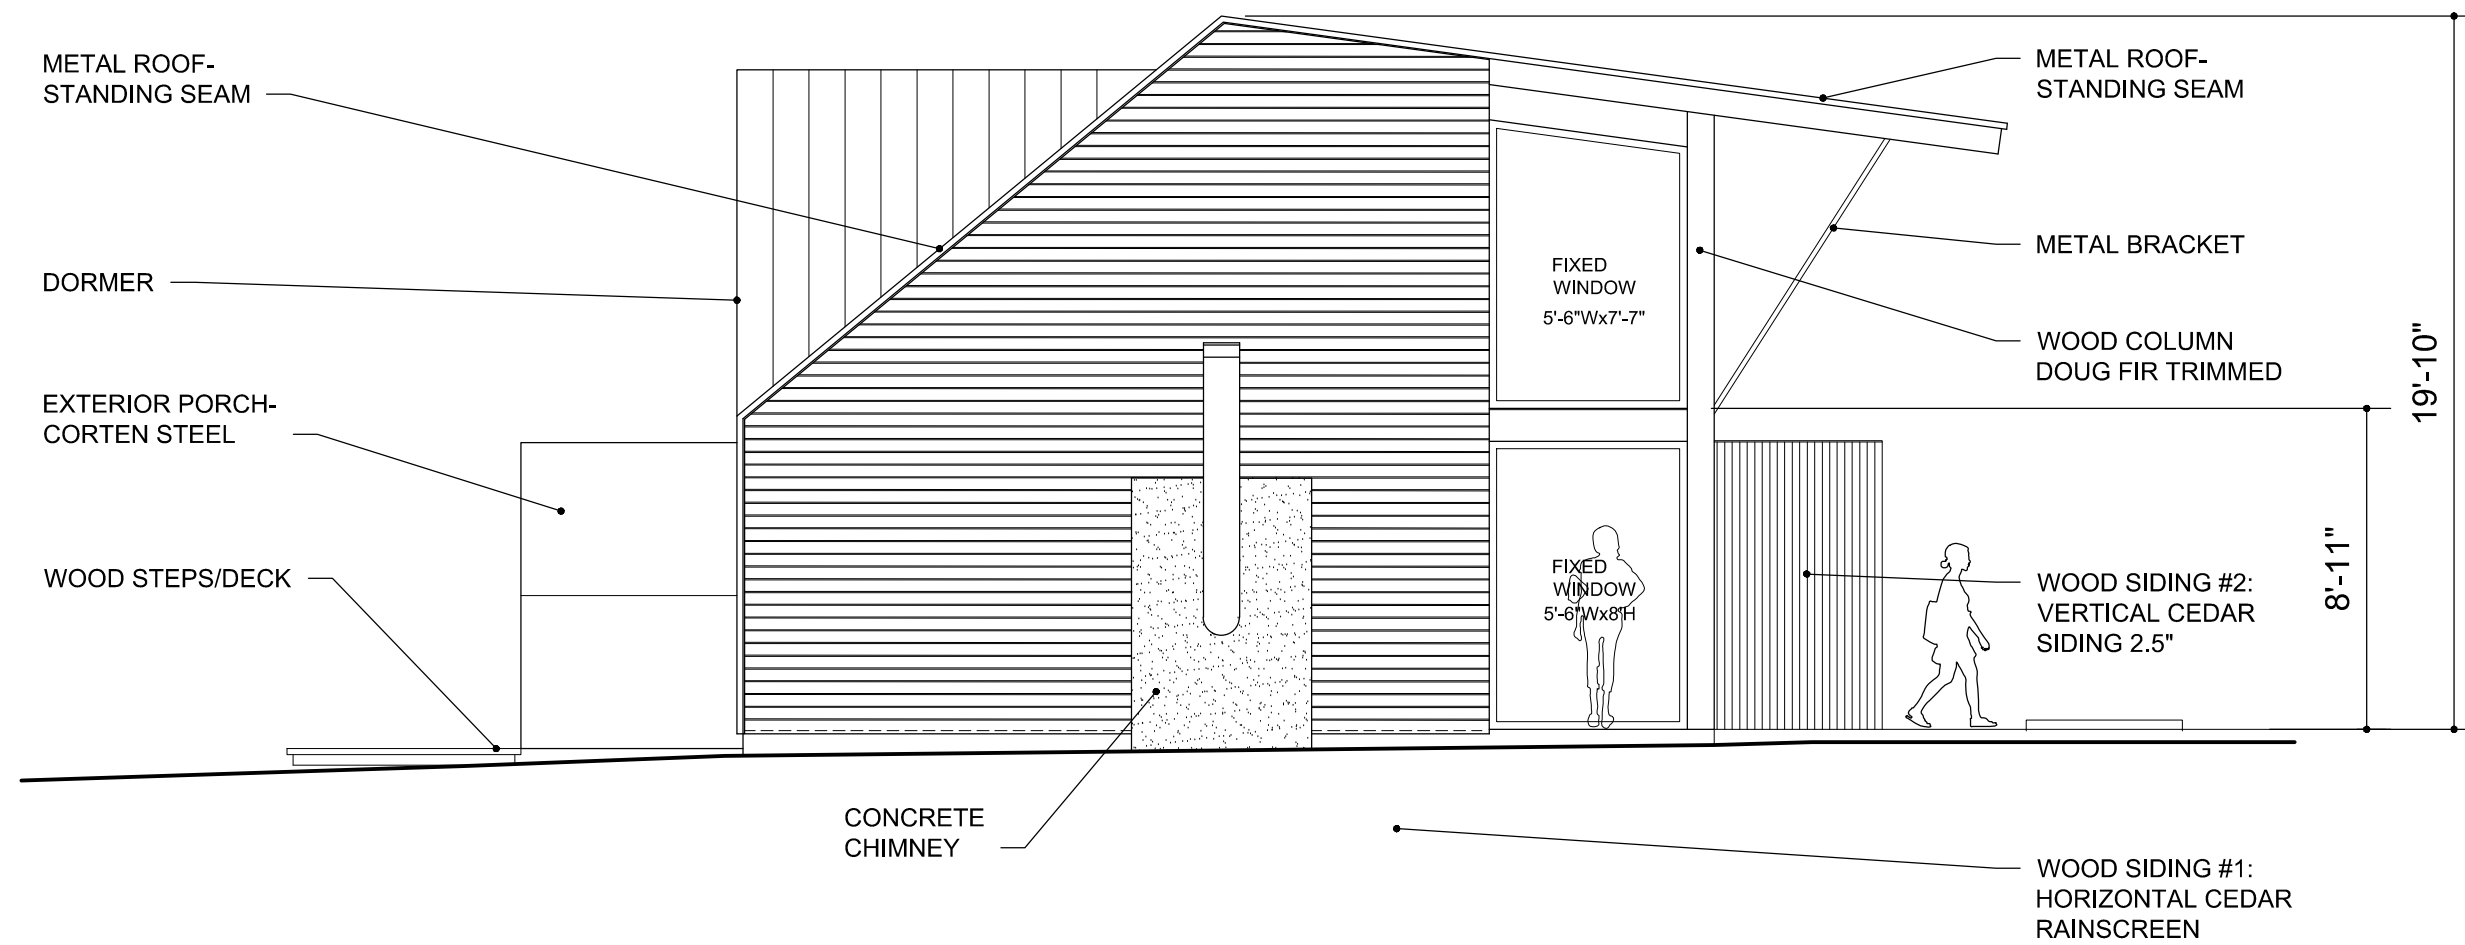


EAST ELEVATION - OPTION 1A

SCALE $\frac{3}{16}'' = 1'-0''$

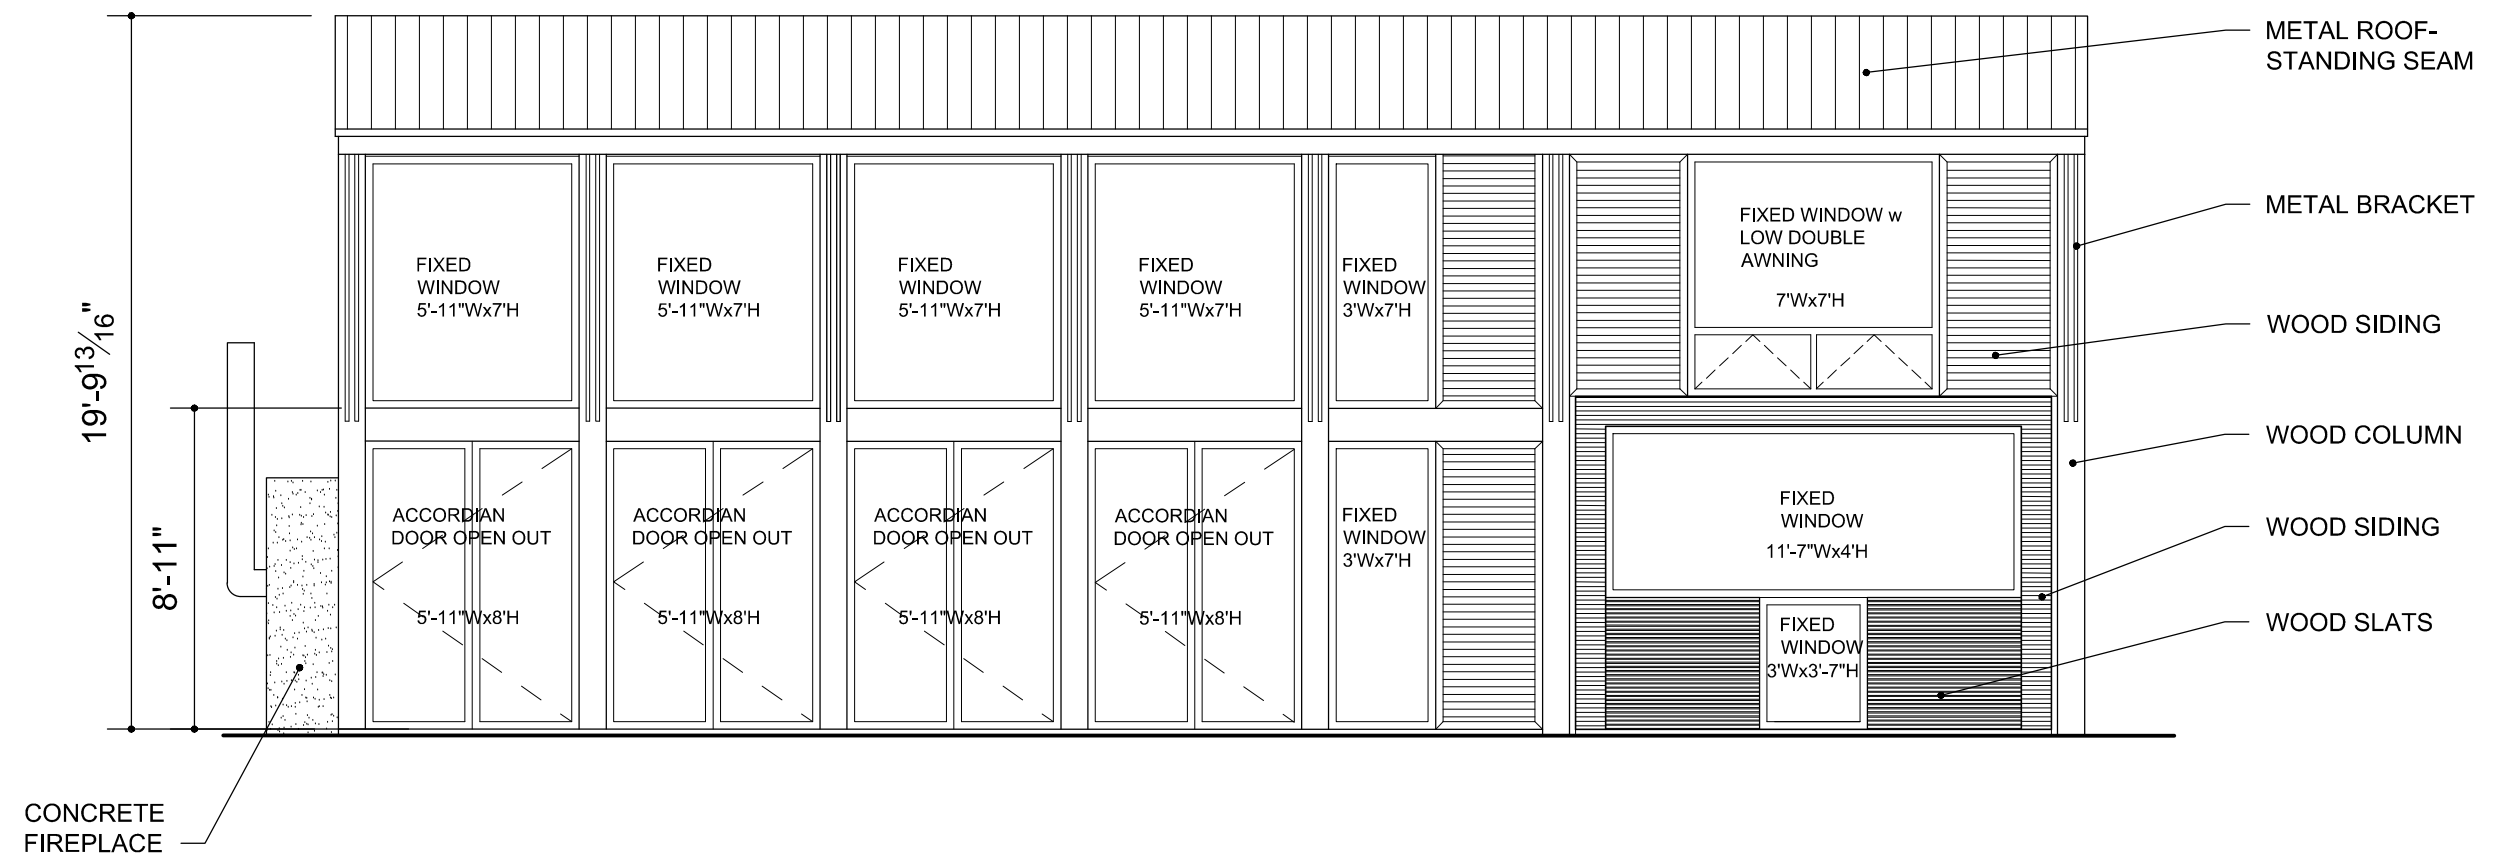


NORTH ELEVATION - OPTION1A

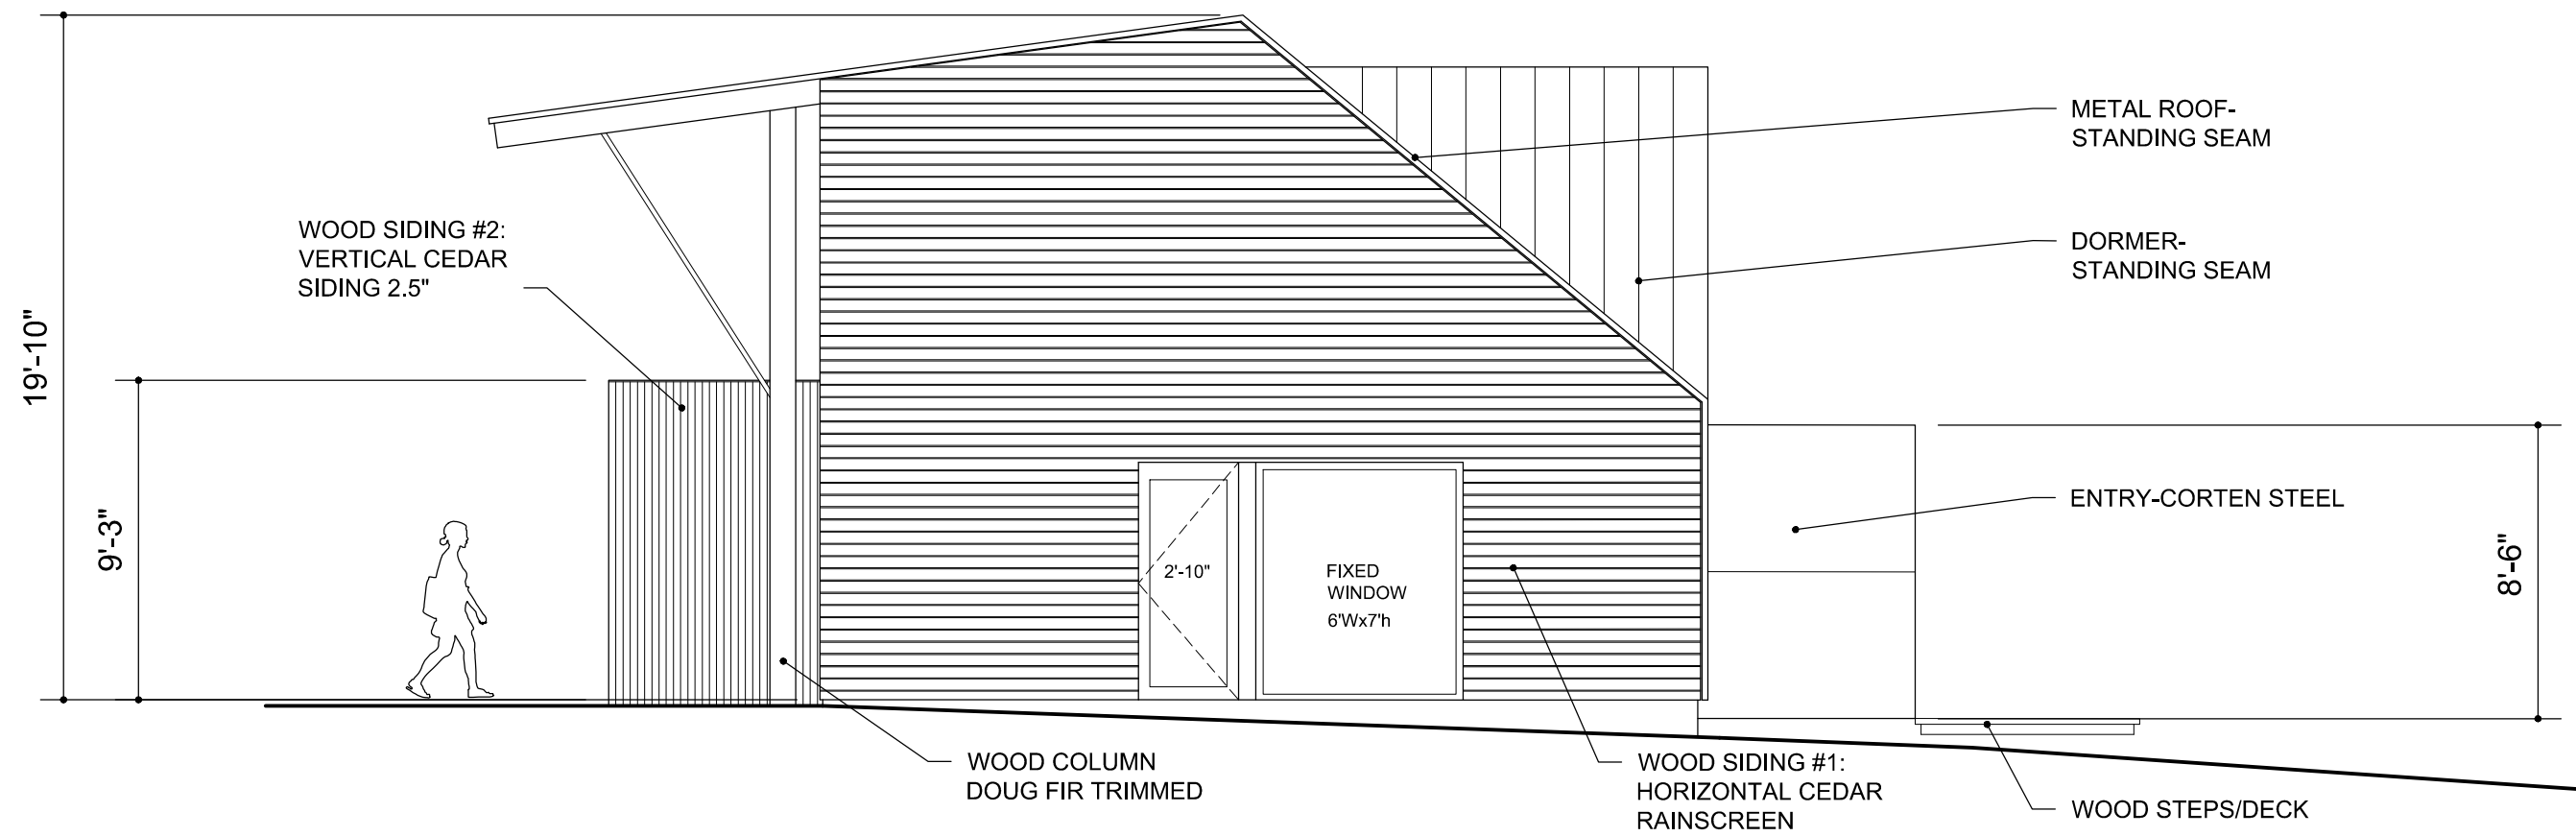

WEST ELEVATION - OPTION 1A

SCALE $\frac{3}{16}" = 1'-0"$

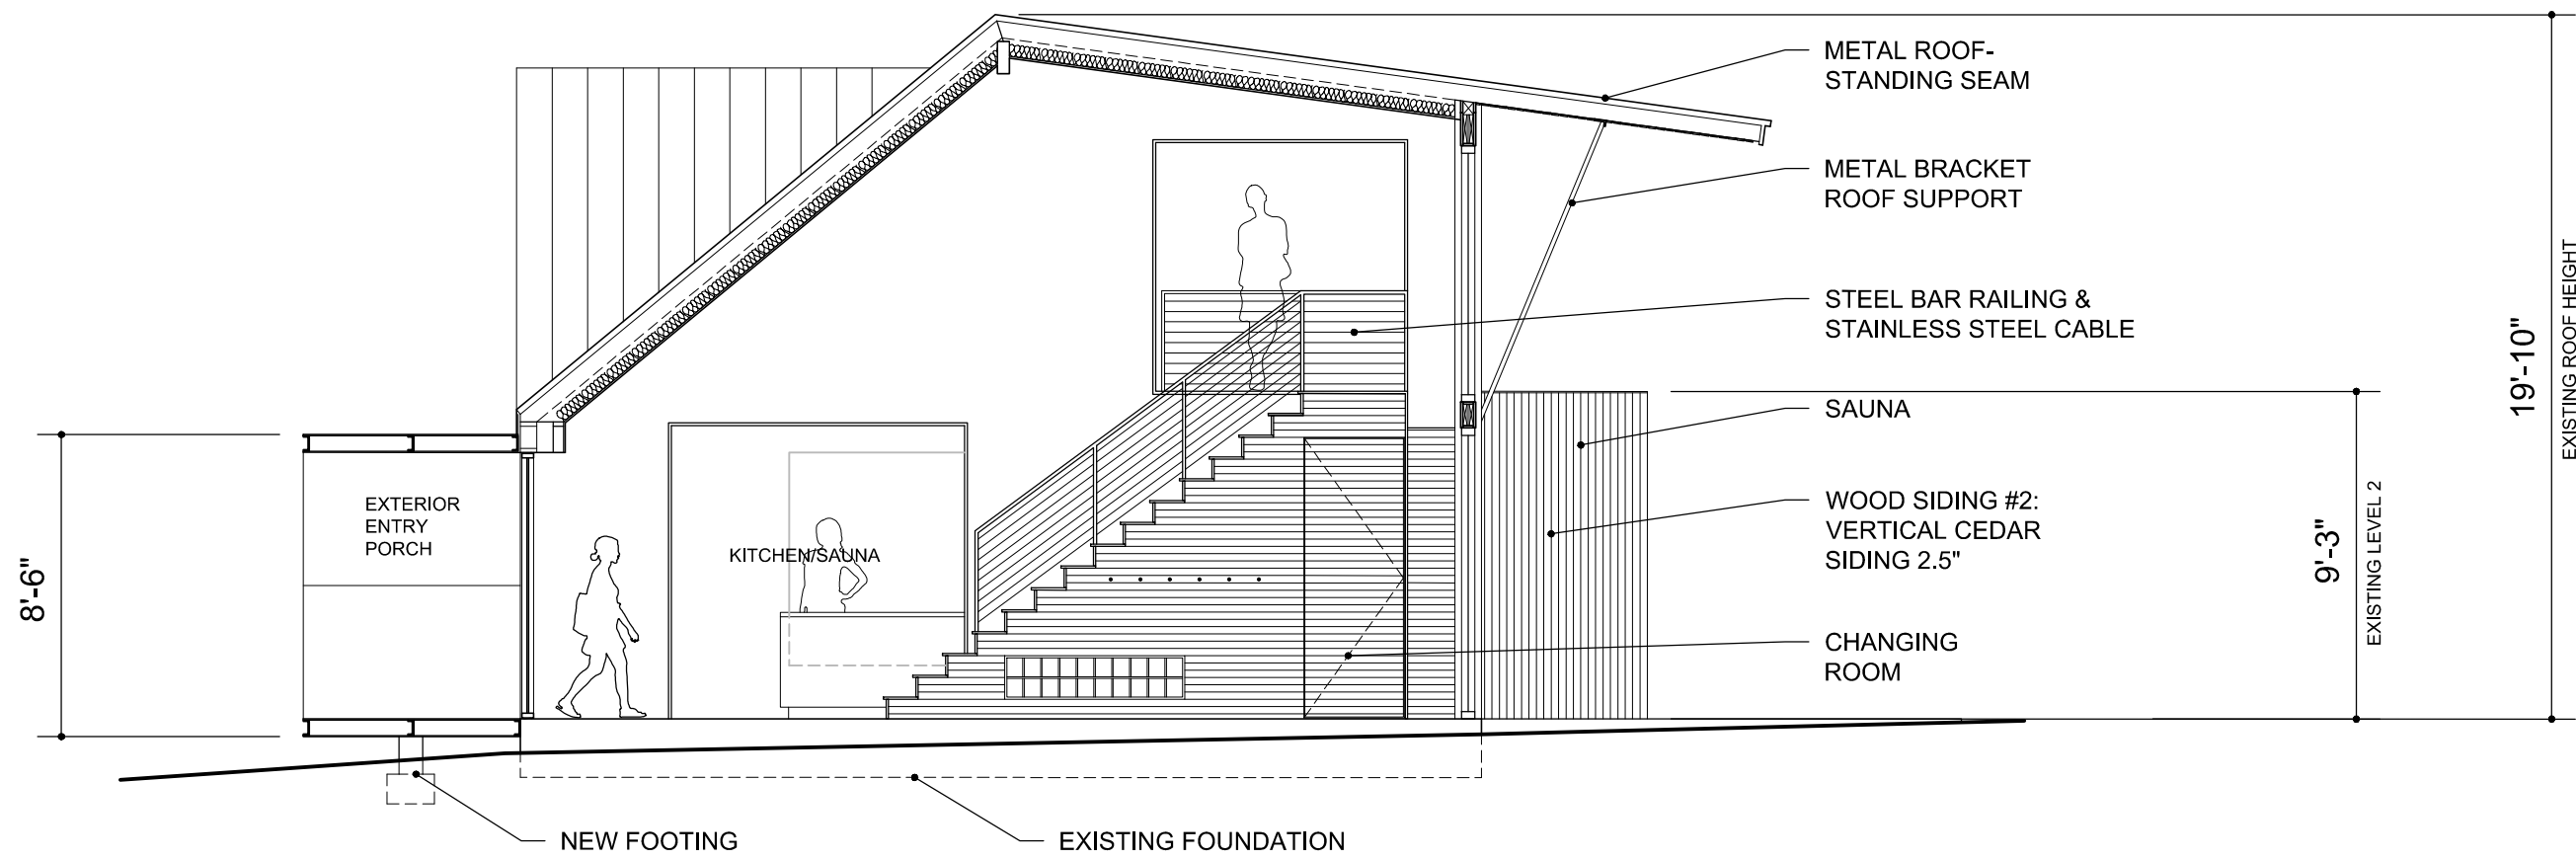

NORTH/SOUTH SECTION

SCALE $\frac{3}{16}'' = 1'-0''$