




OPTION 1 - (CURRENT)

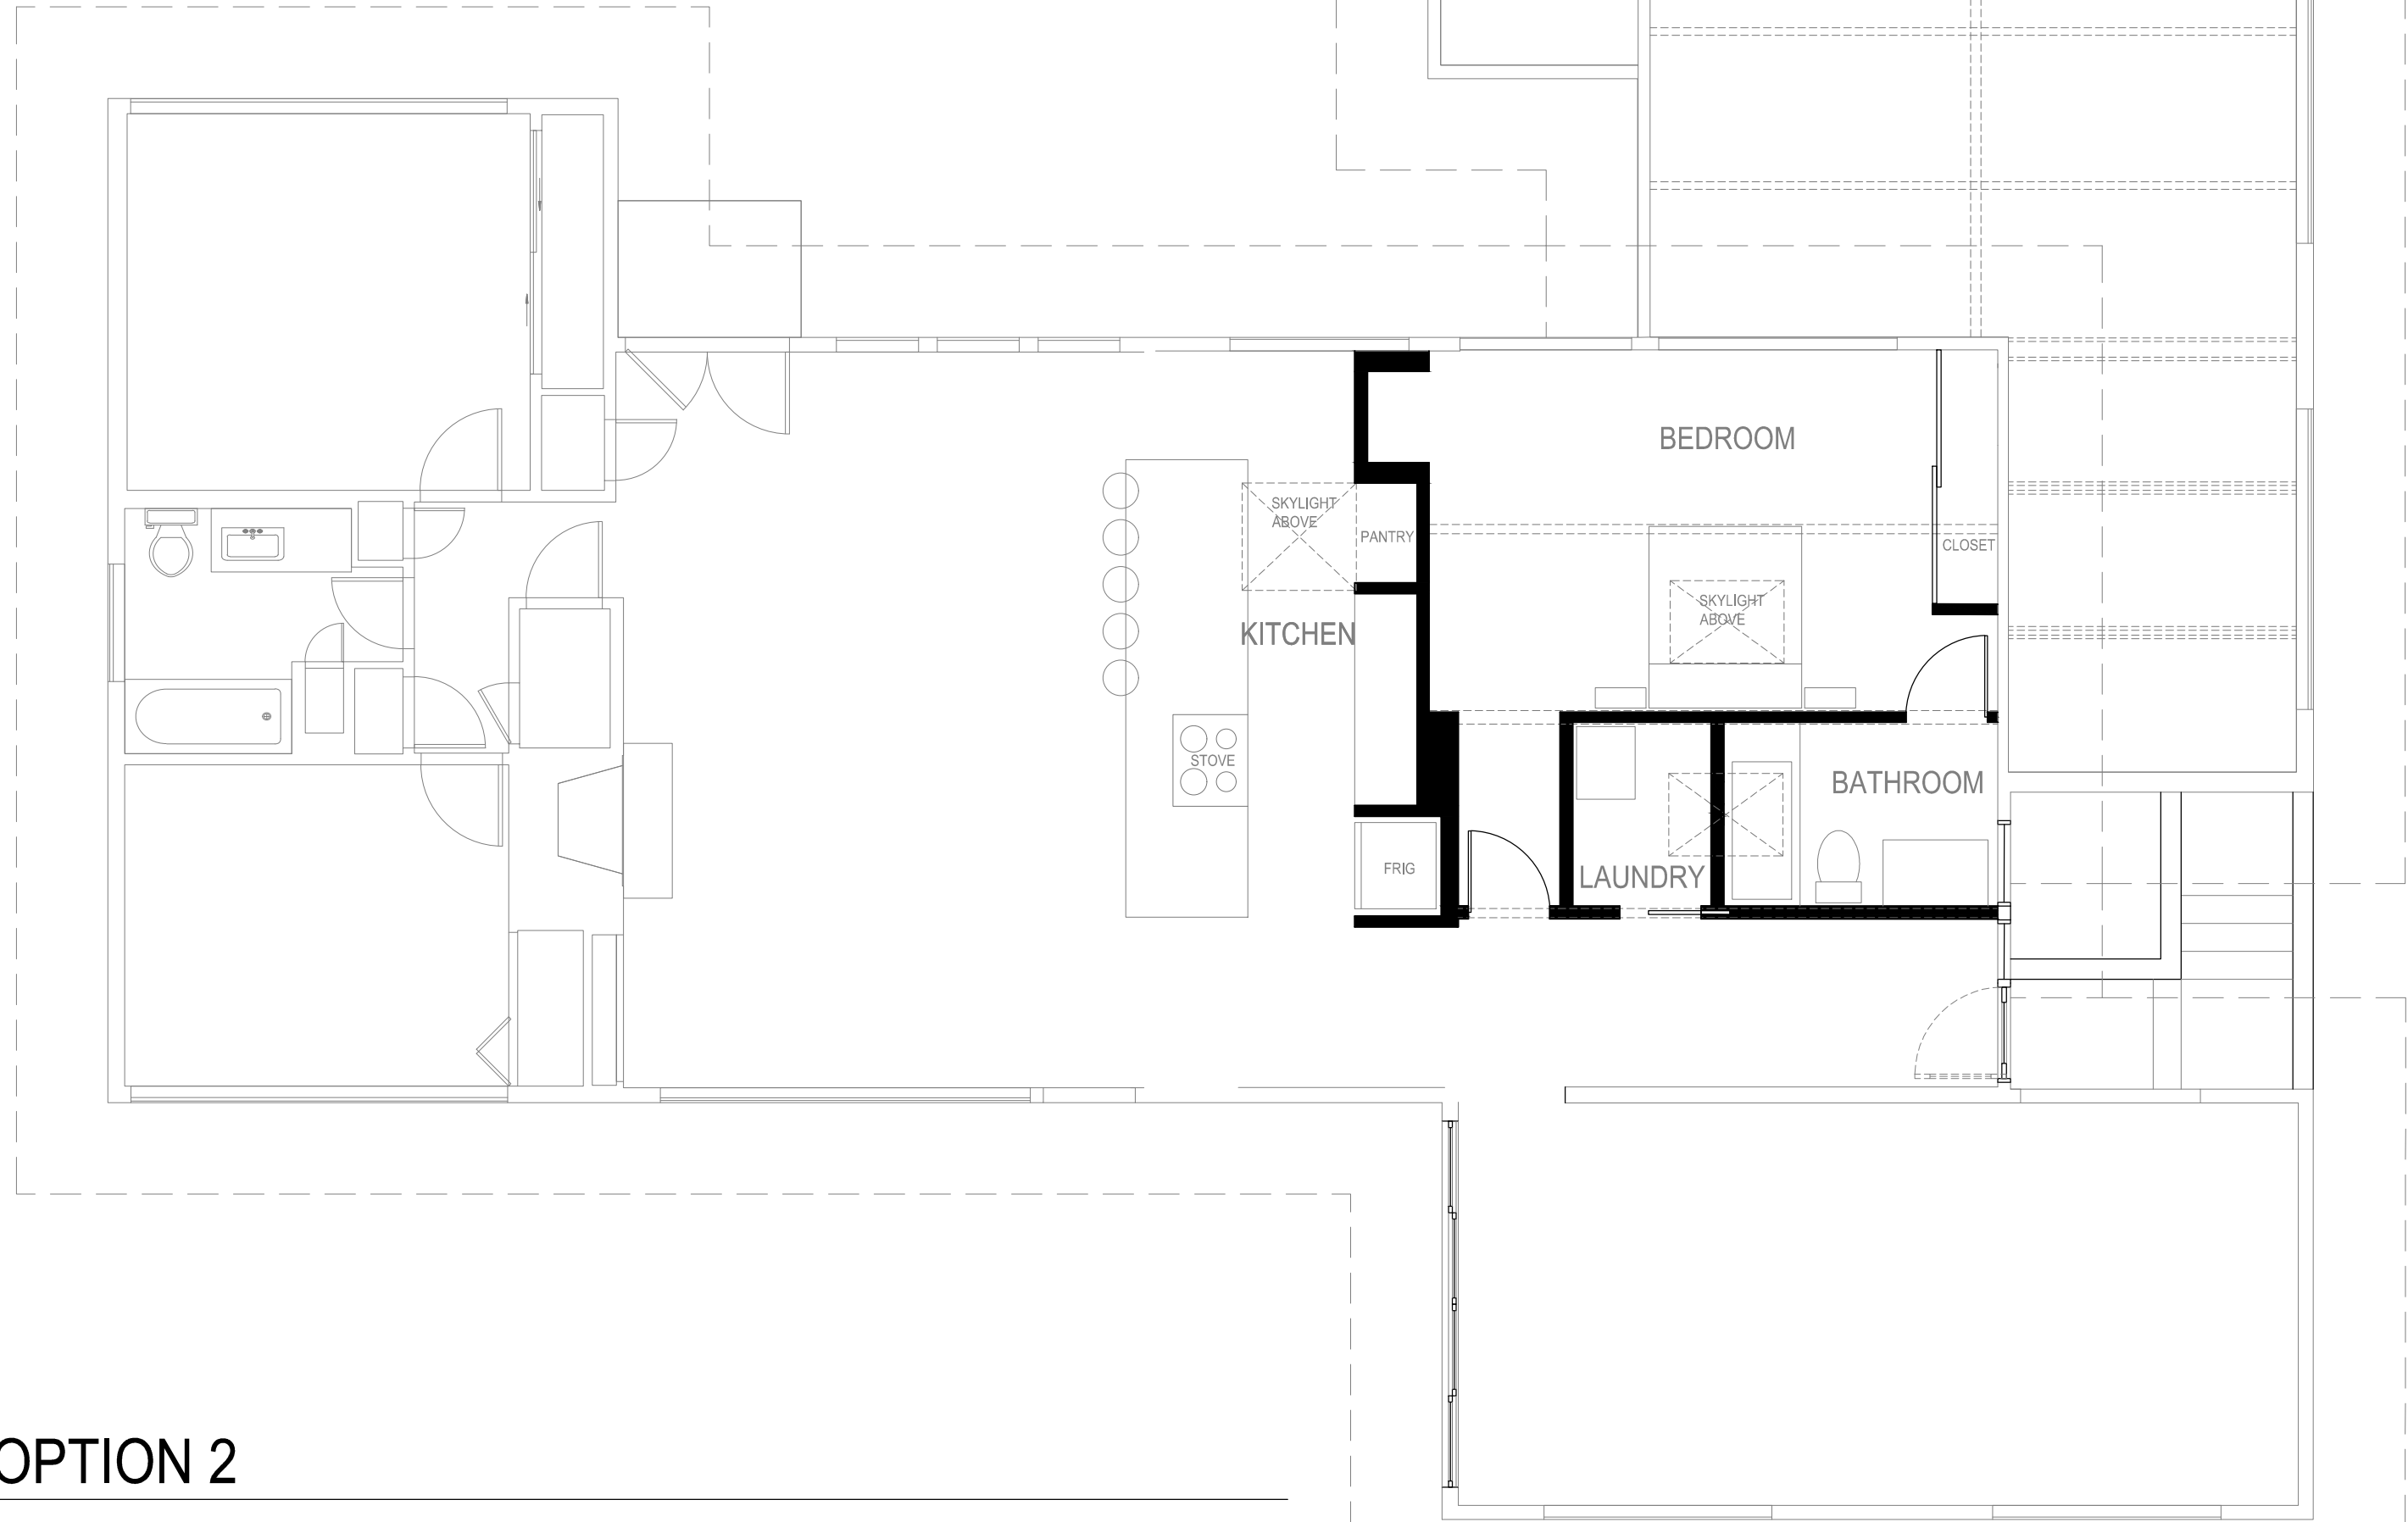


OPTION 2

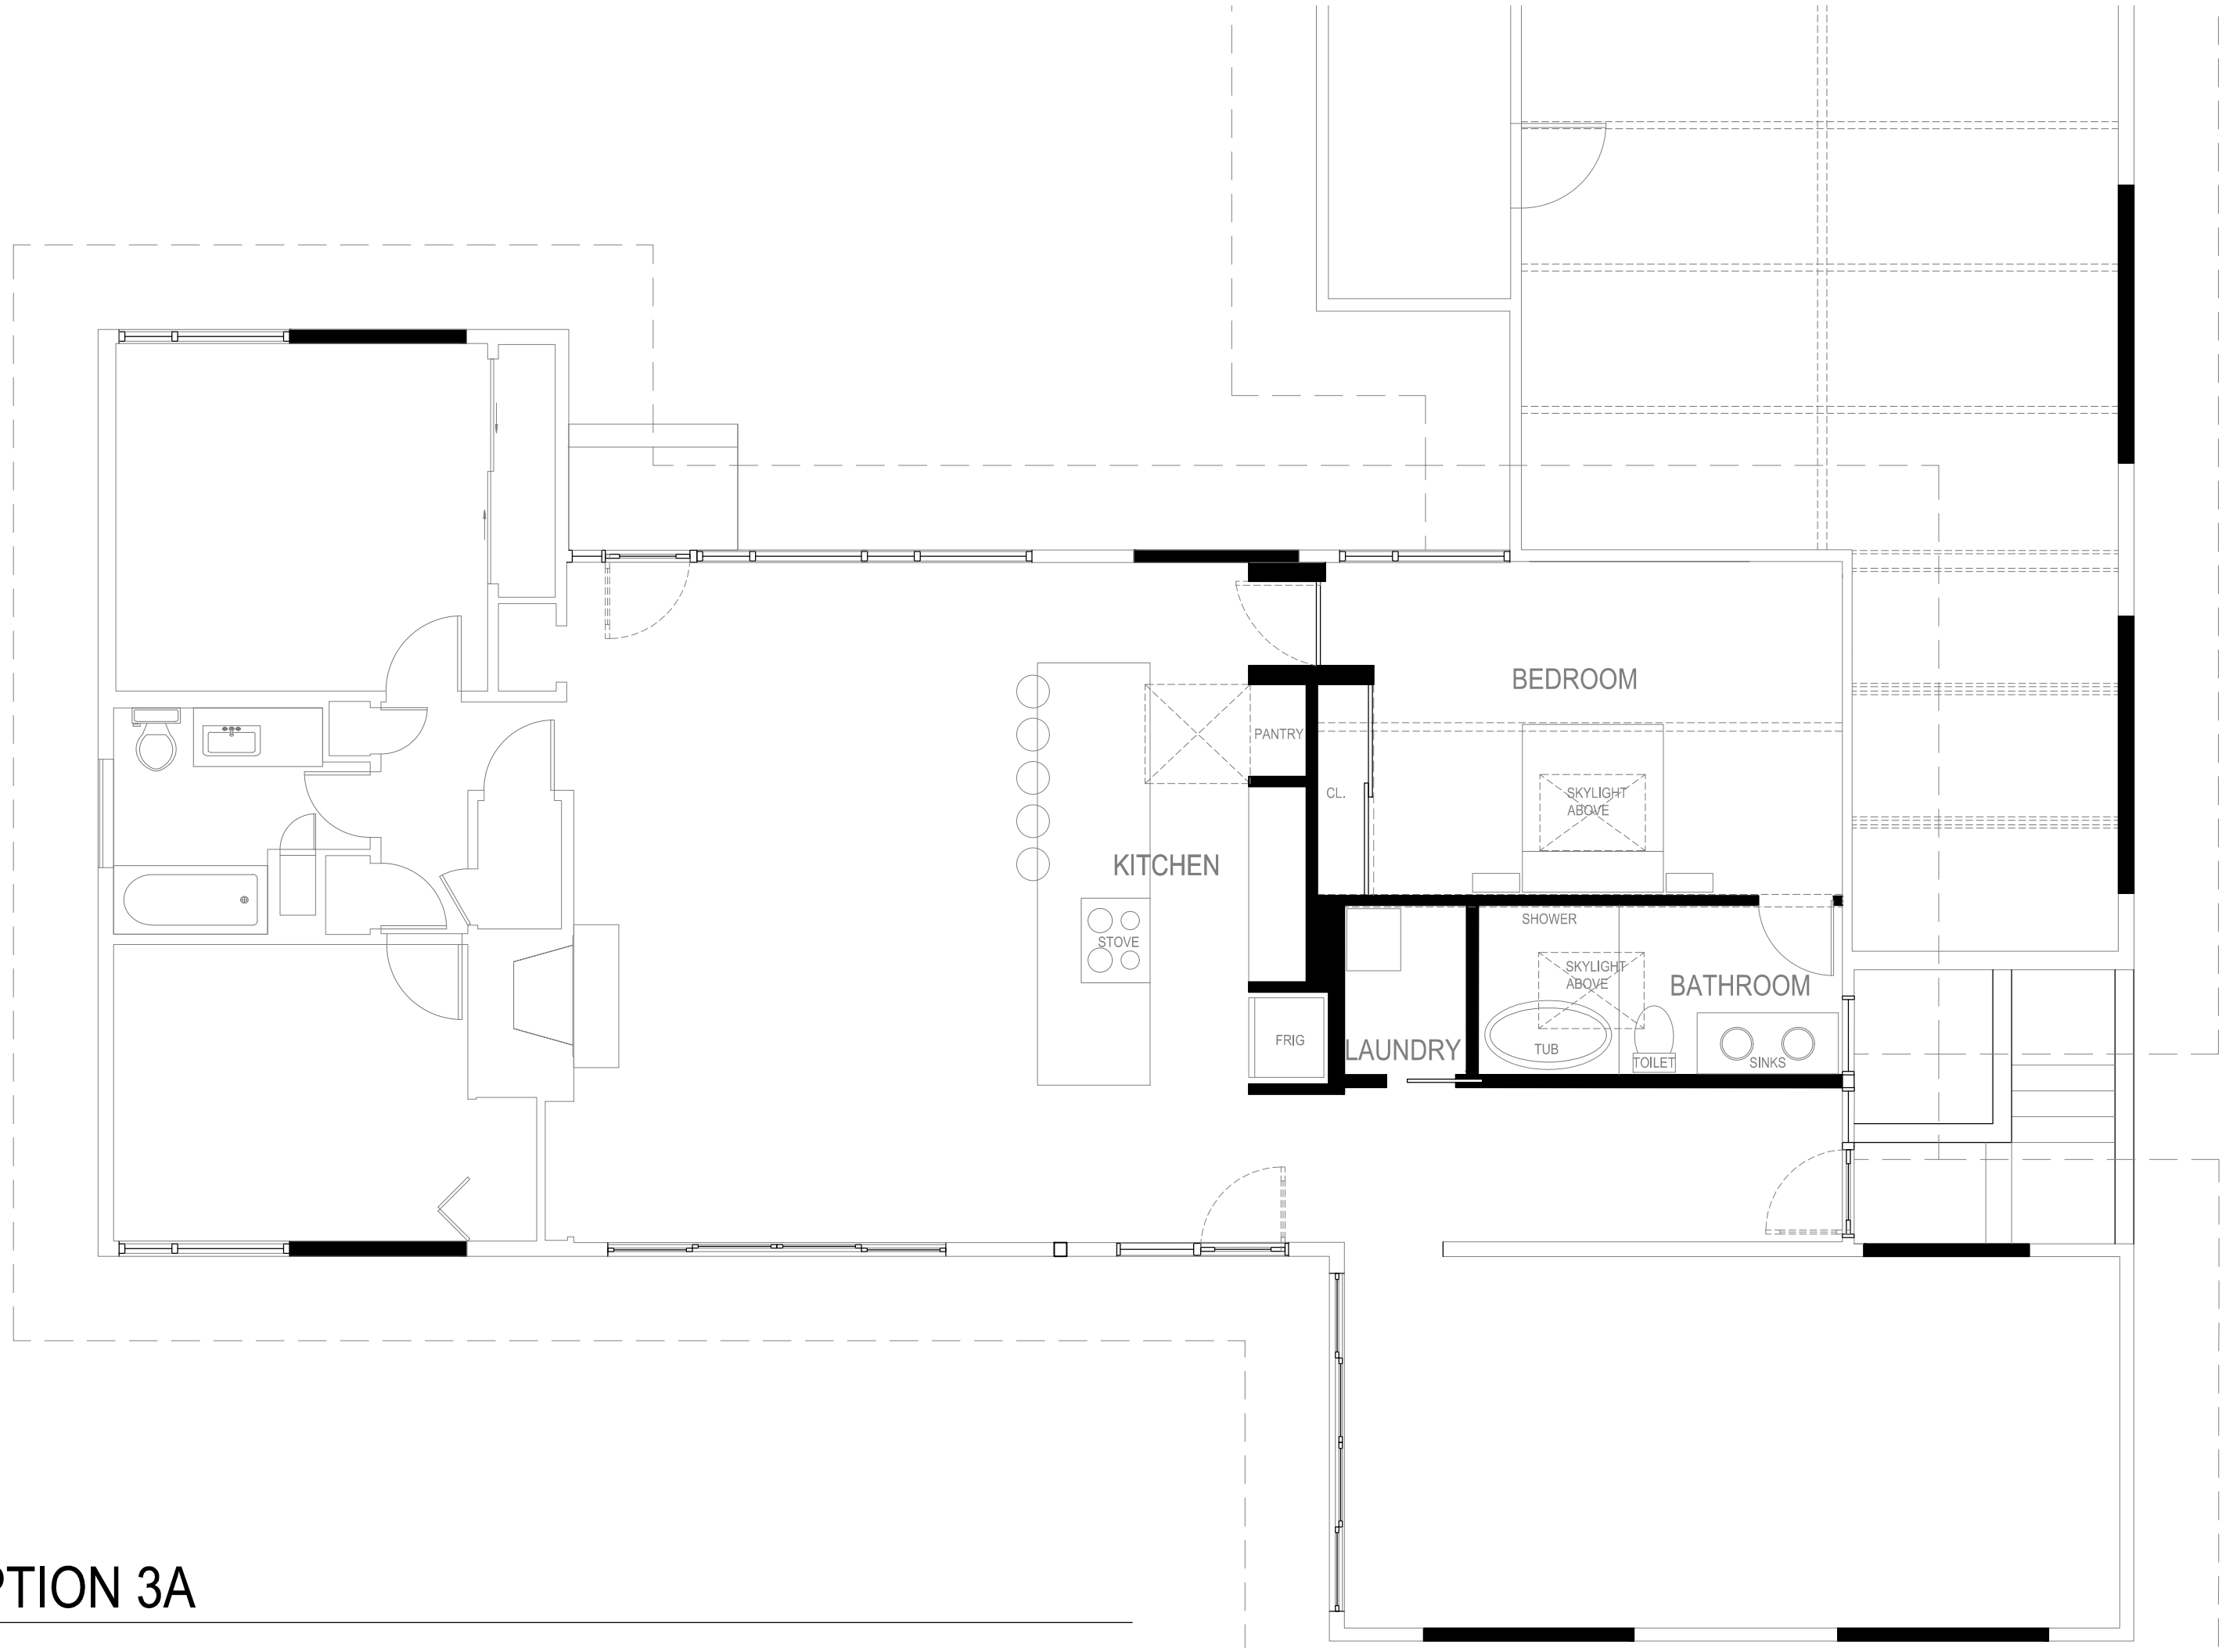


OPTION 3A

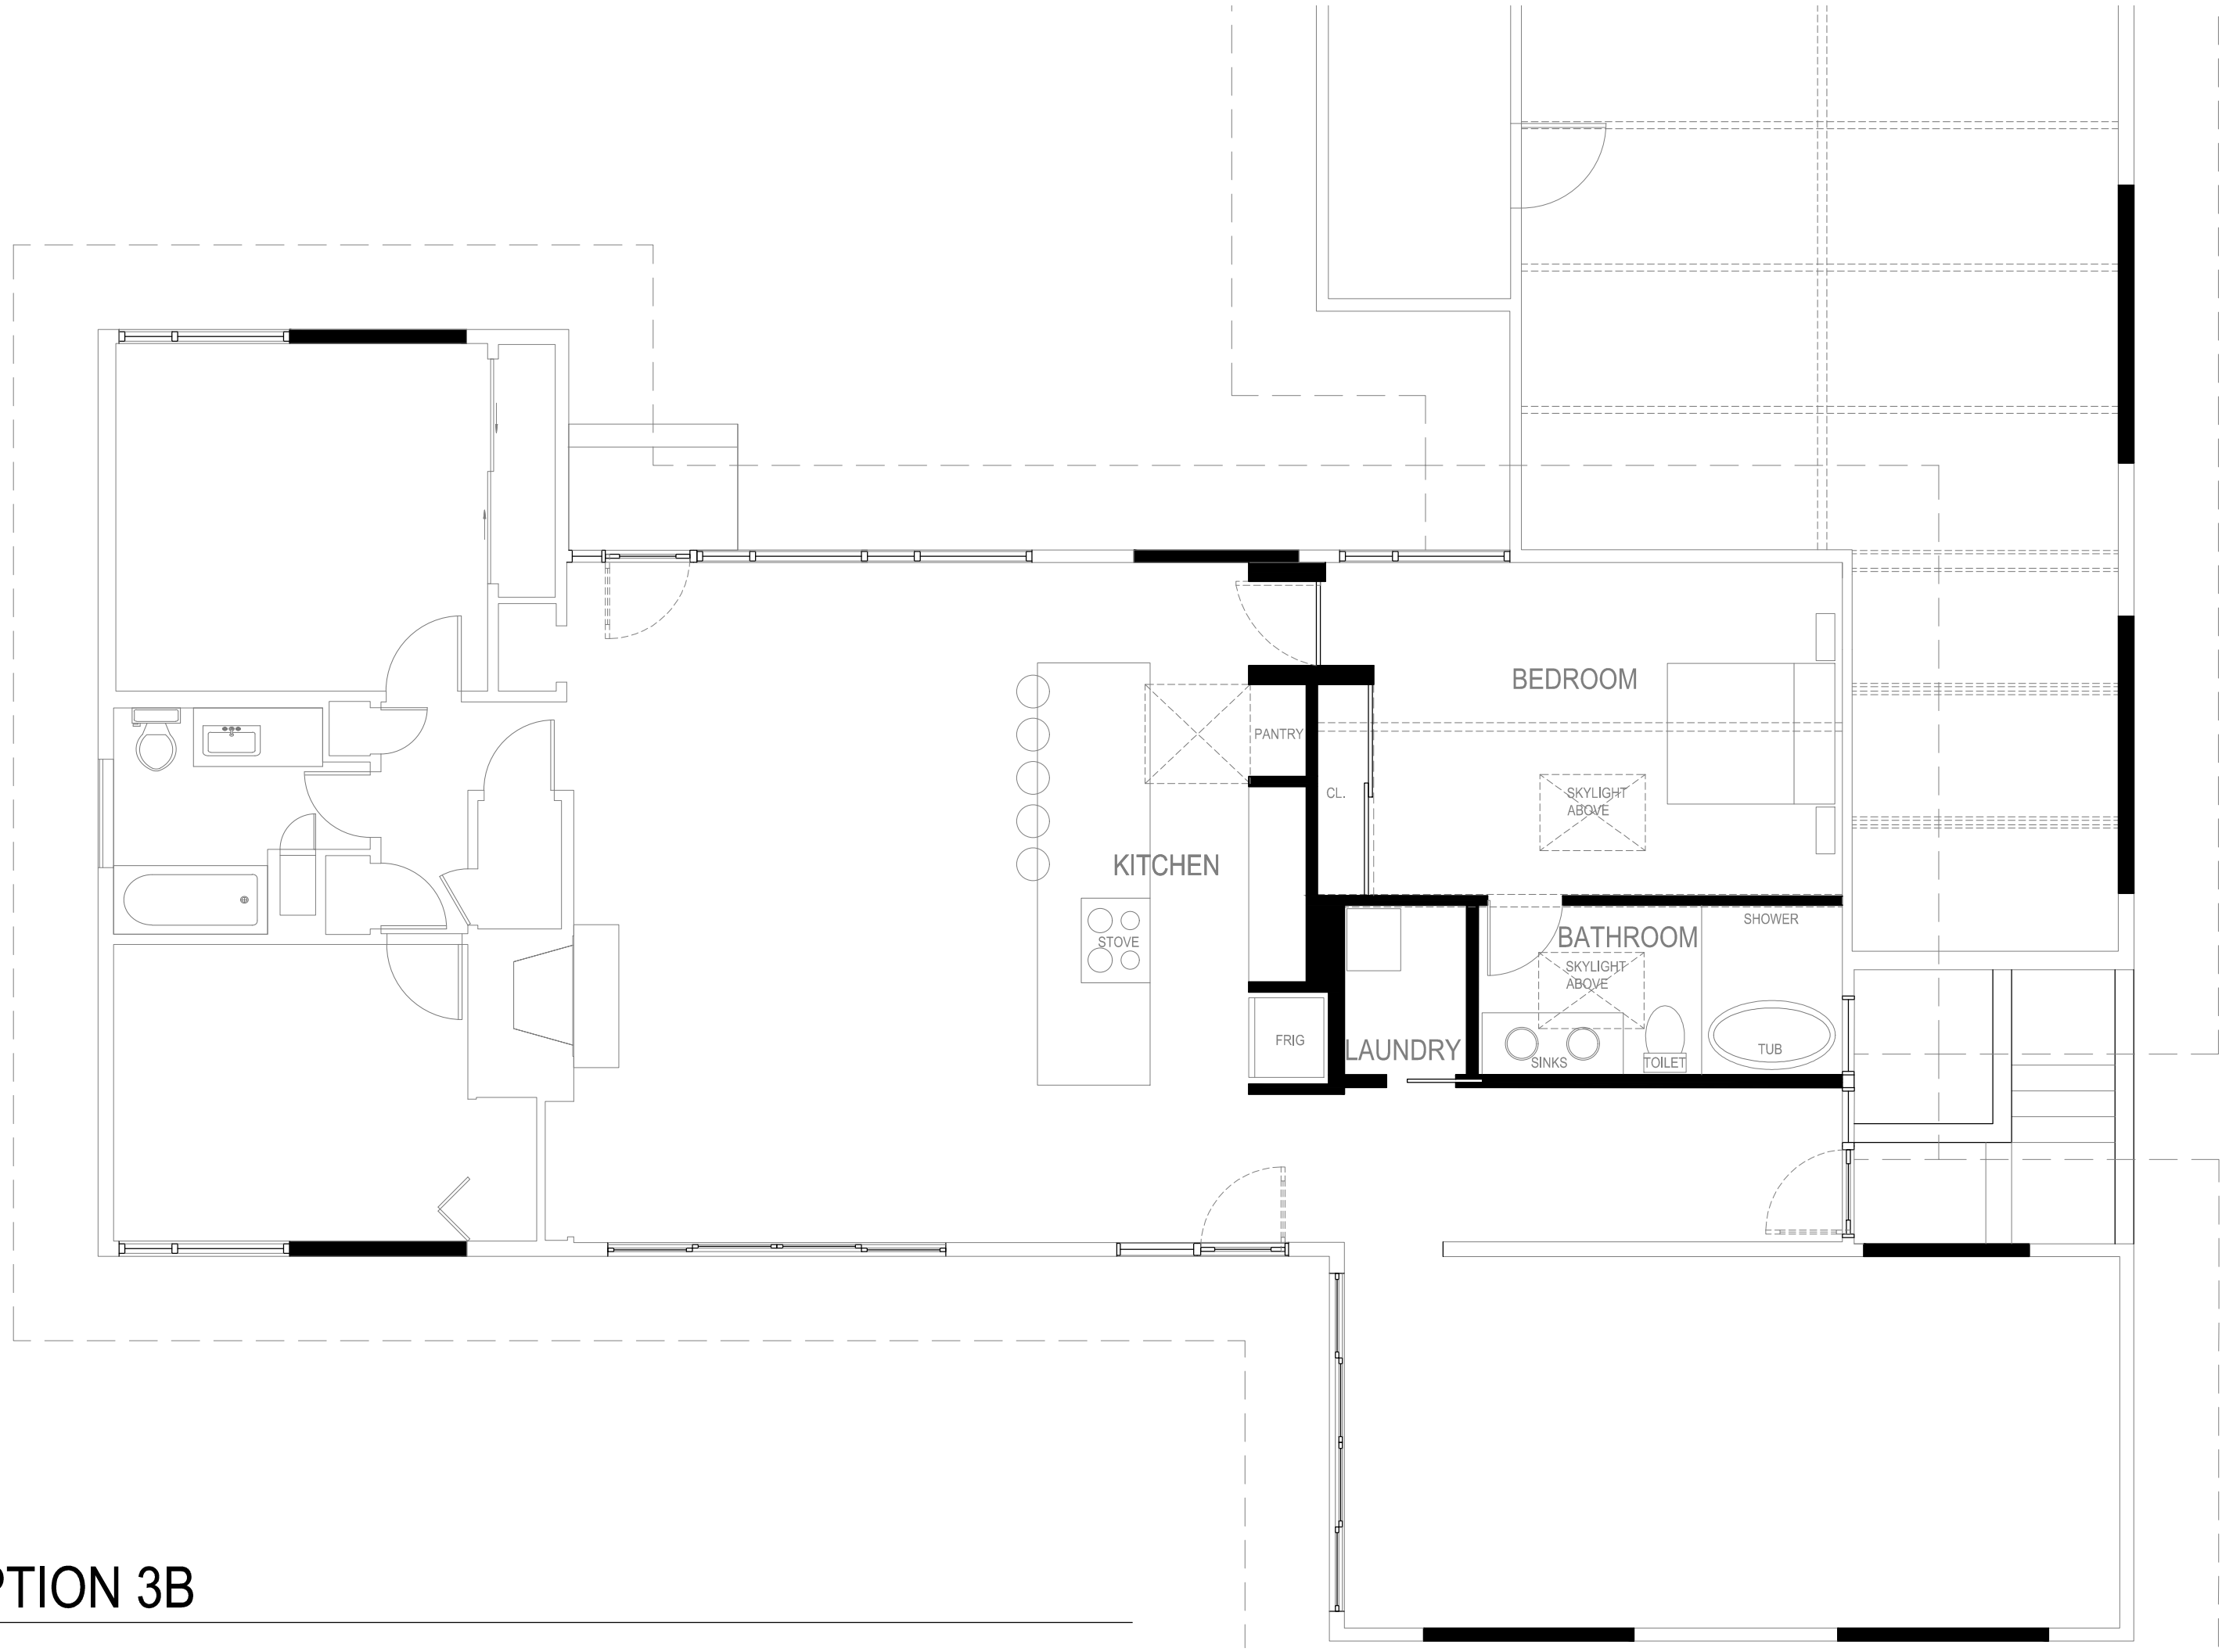


OPTION 3B

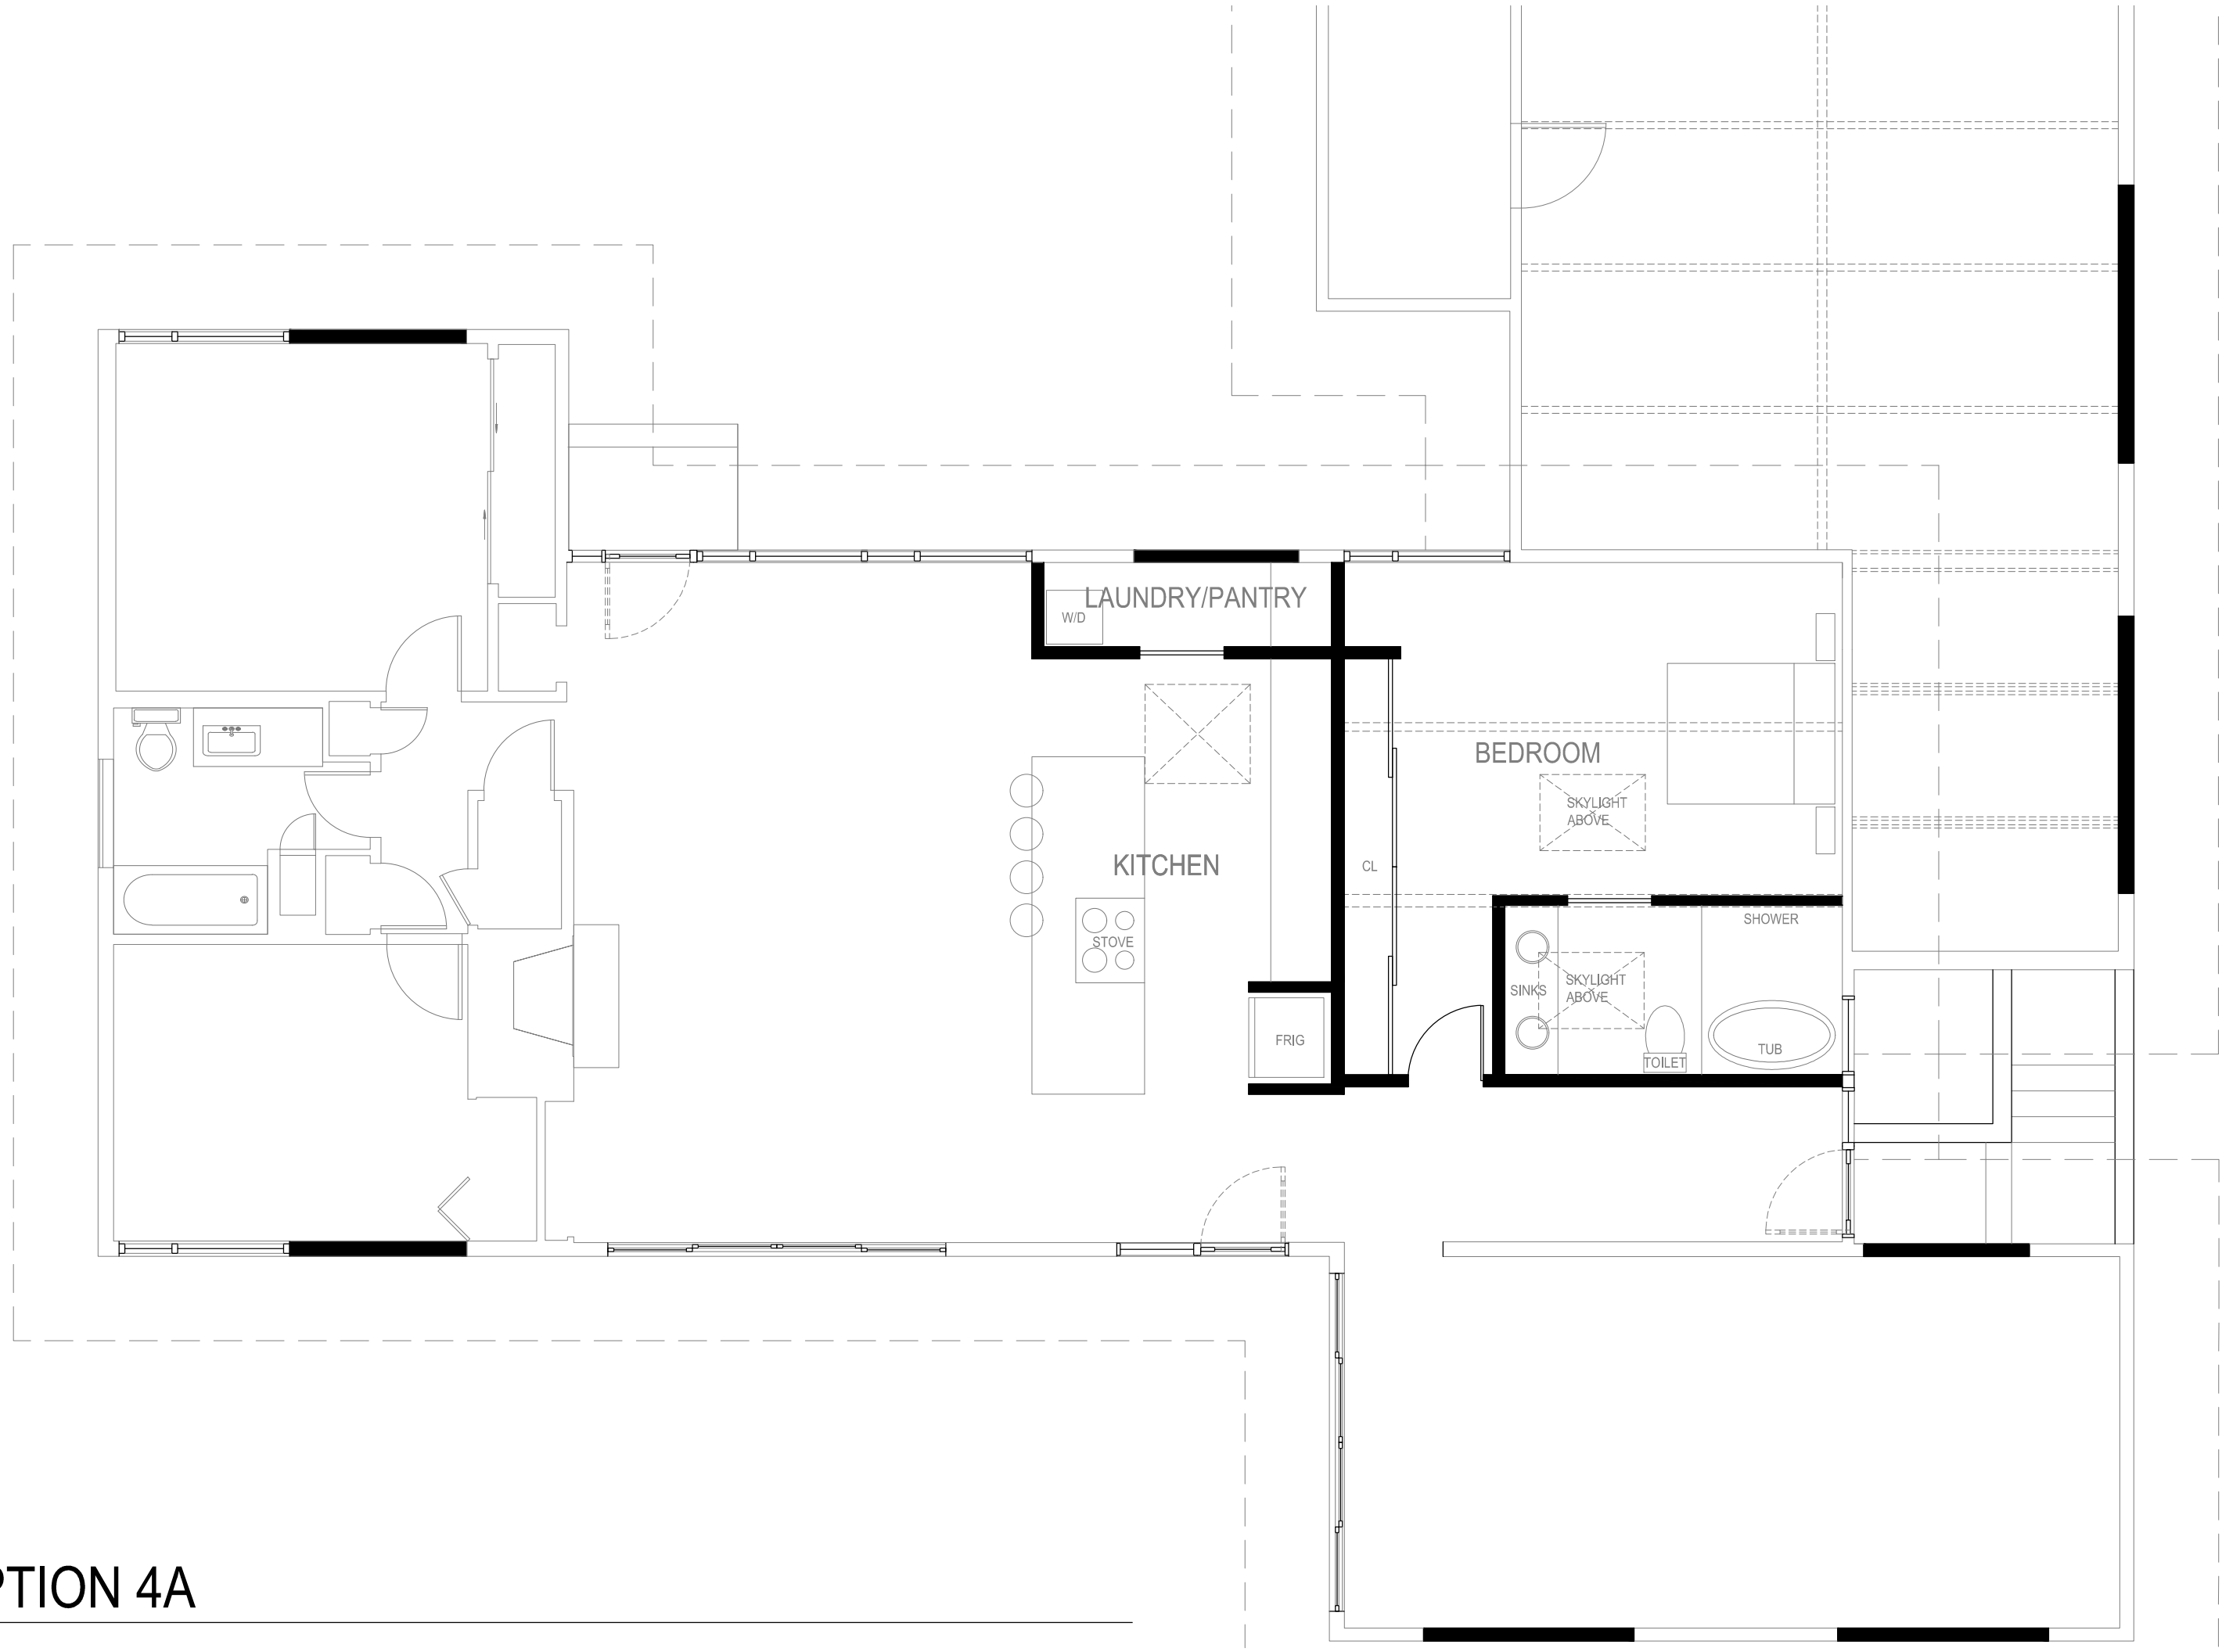

OPTION 4A

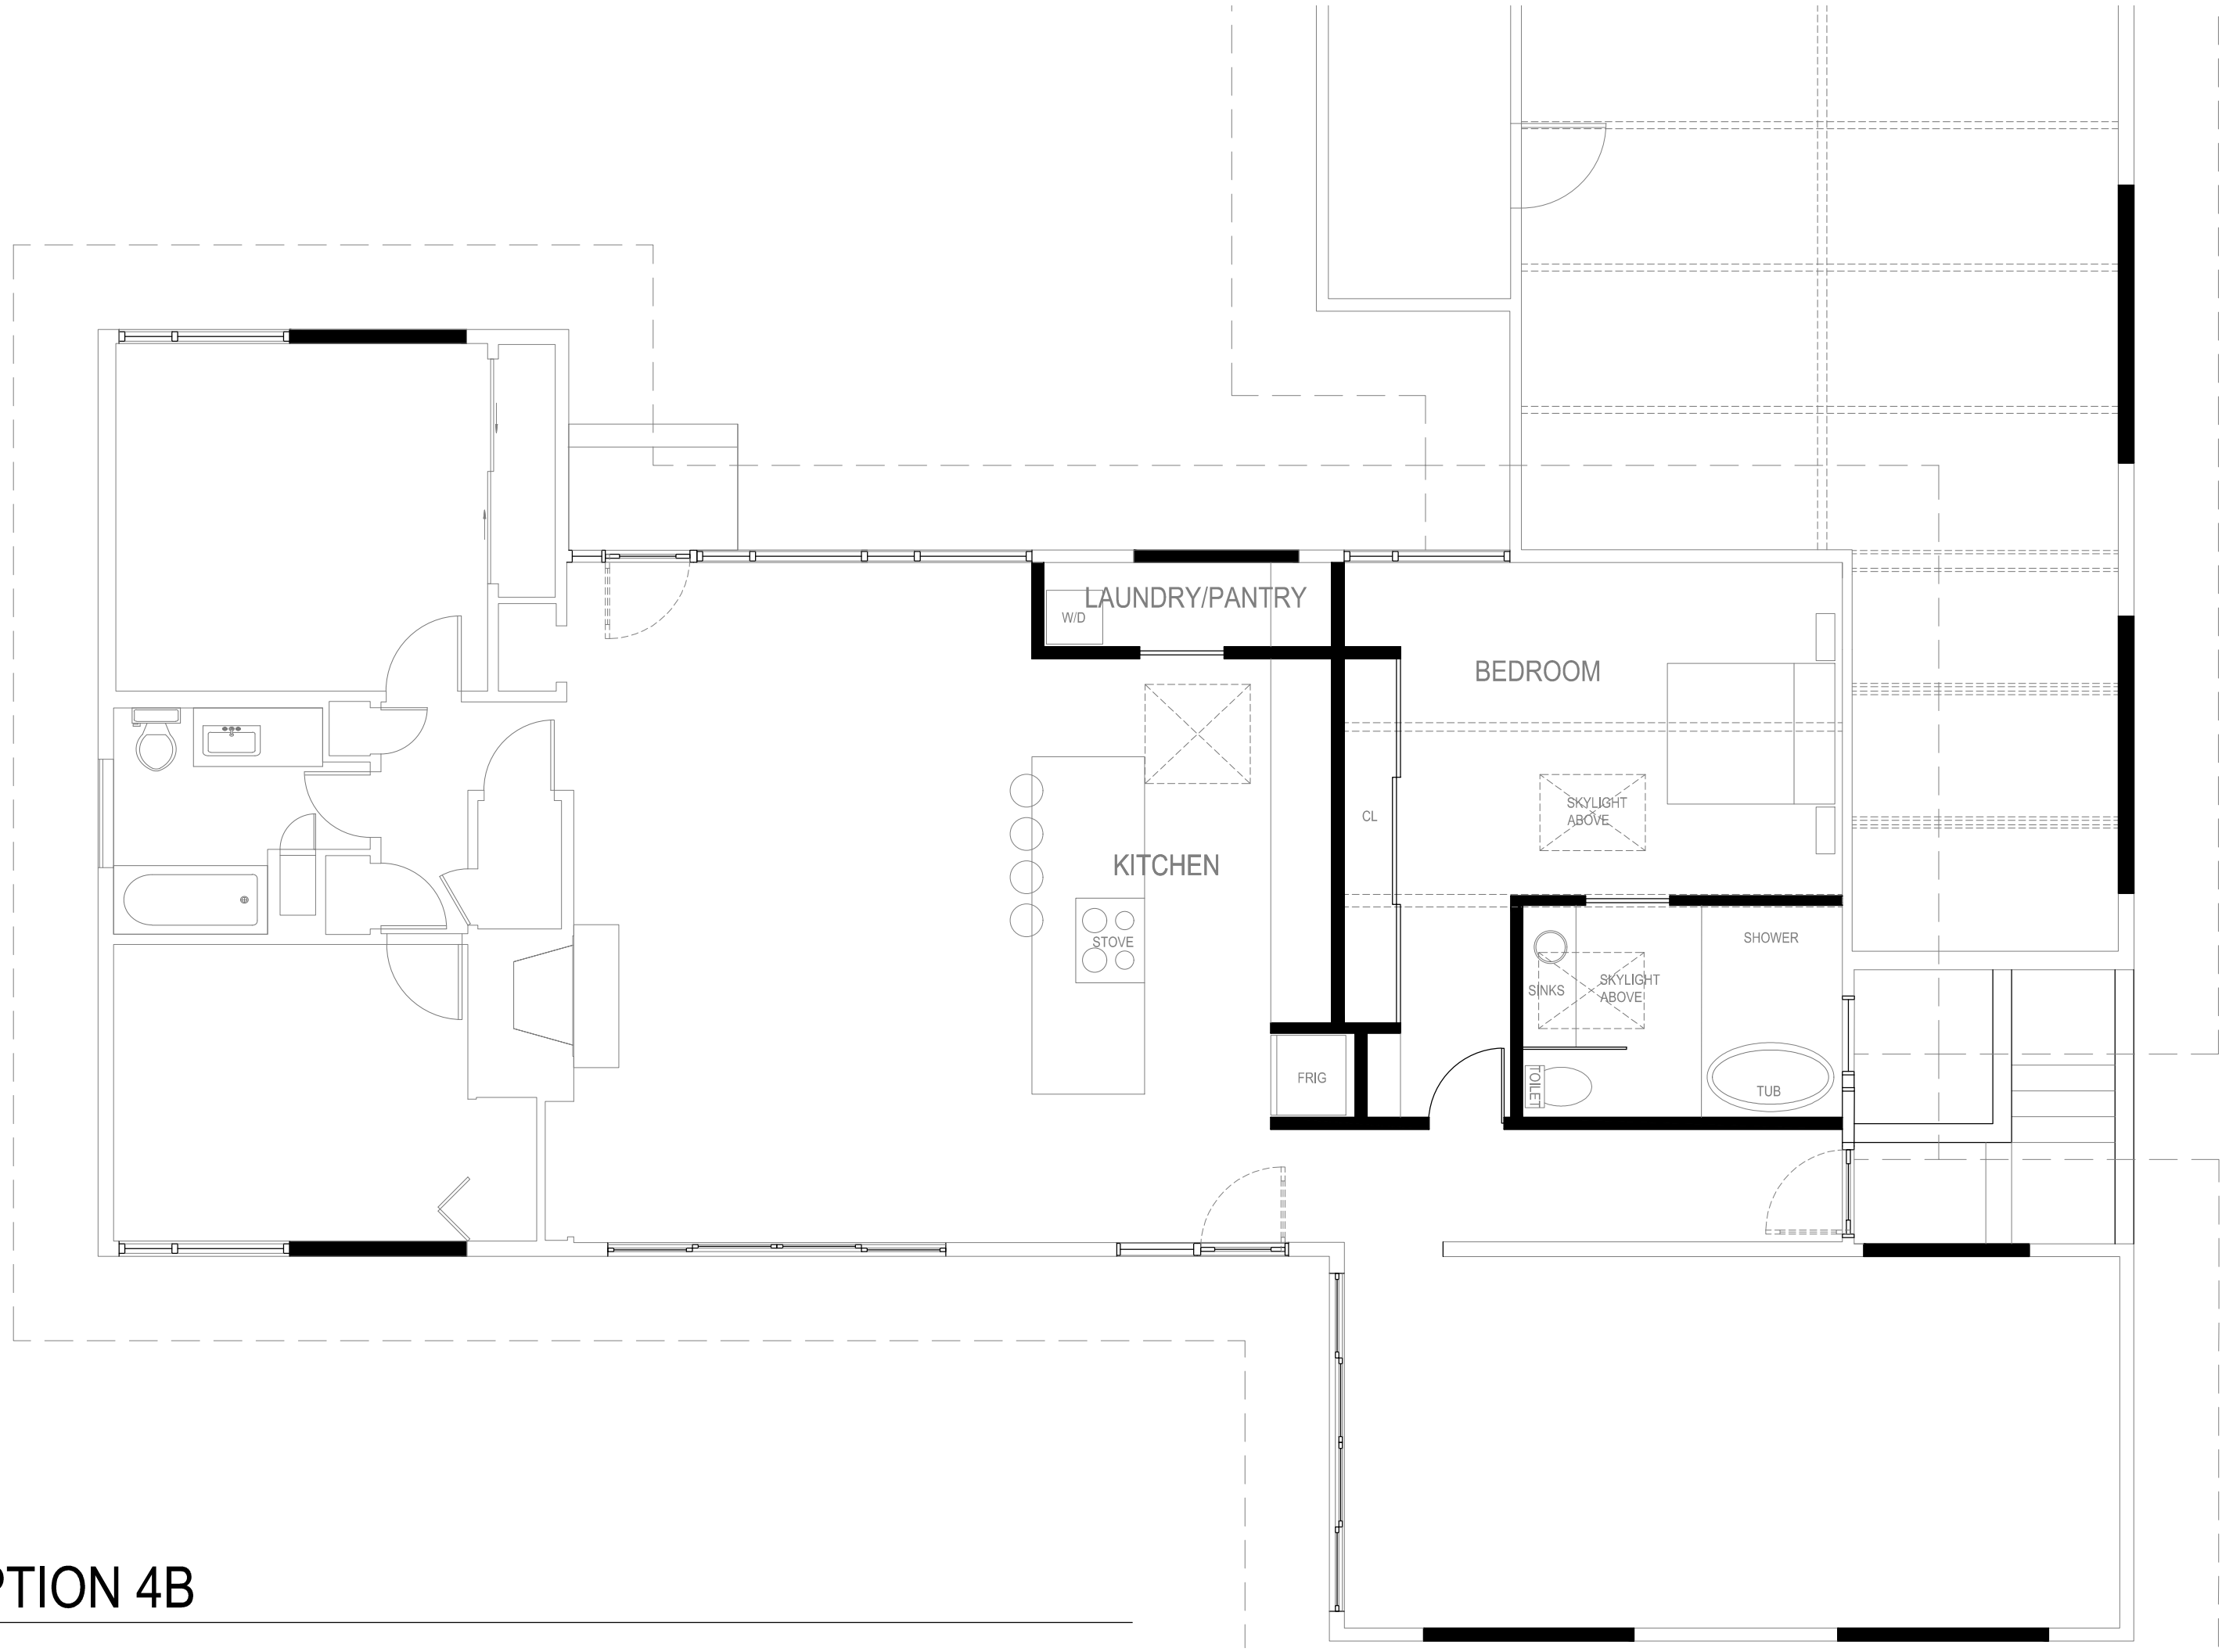


OPTION 4B

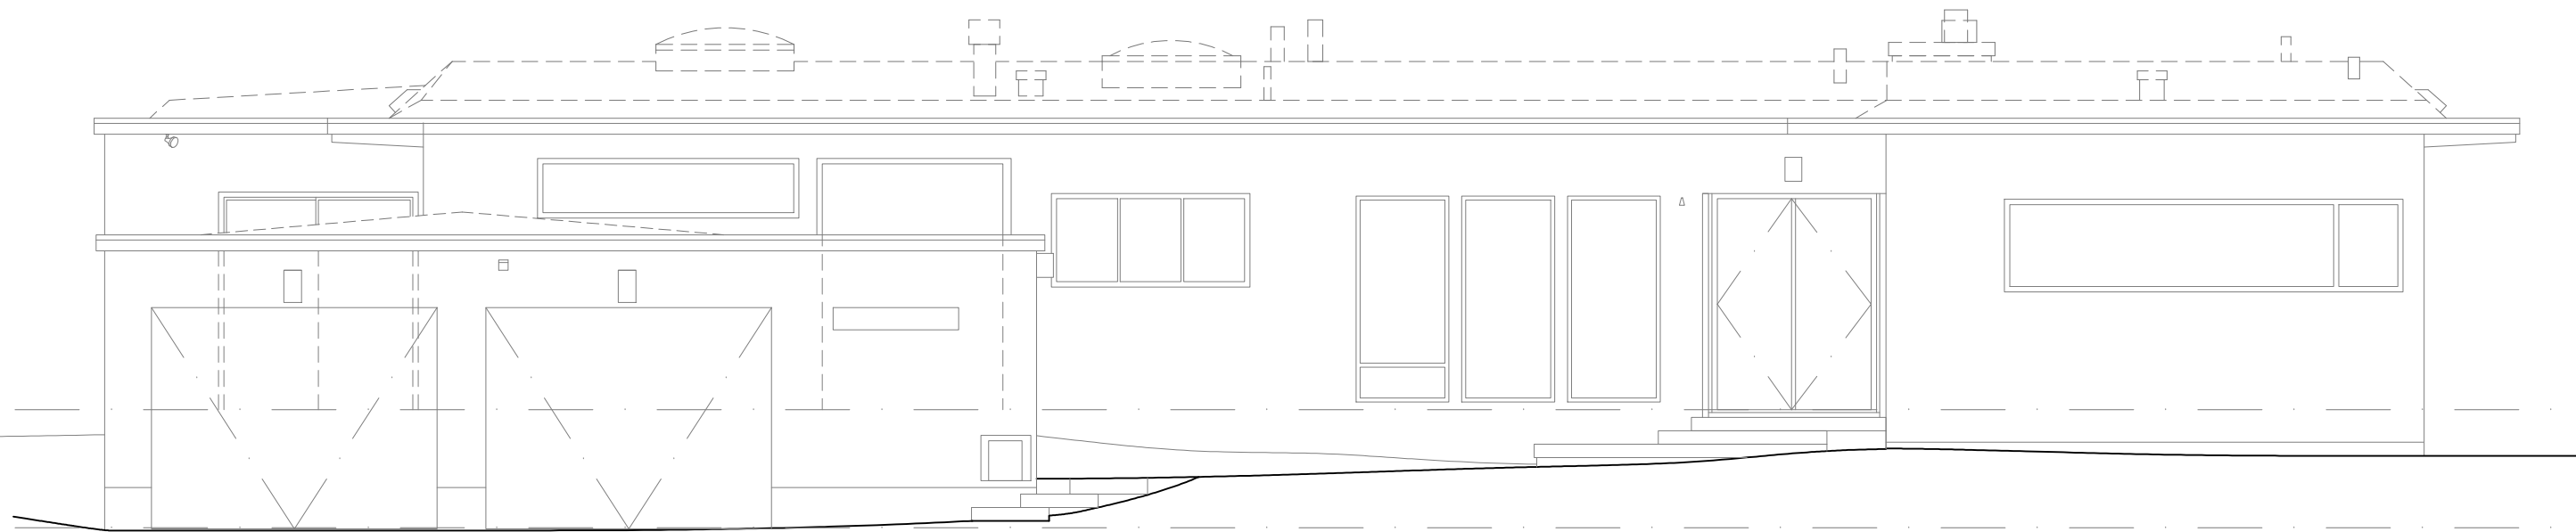

EAST ELEVATION - EXISTING


---

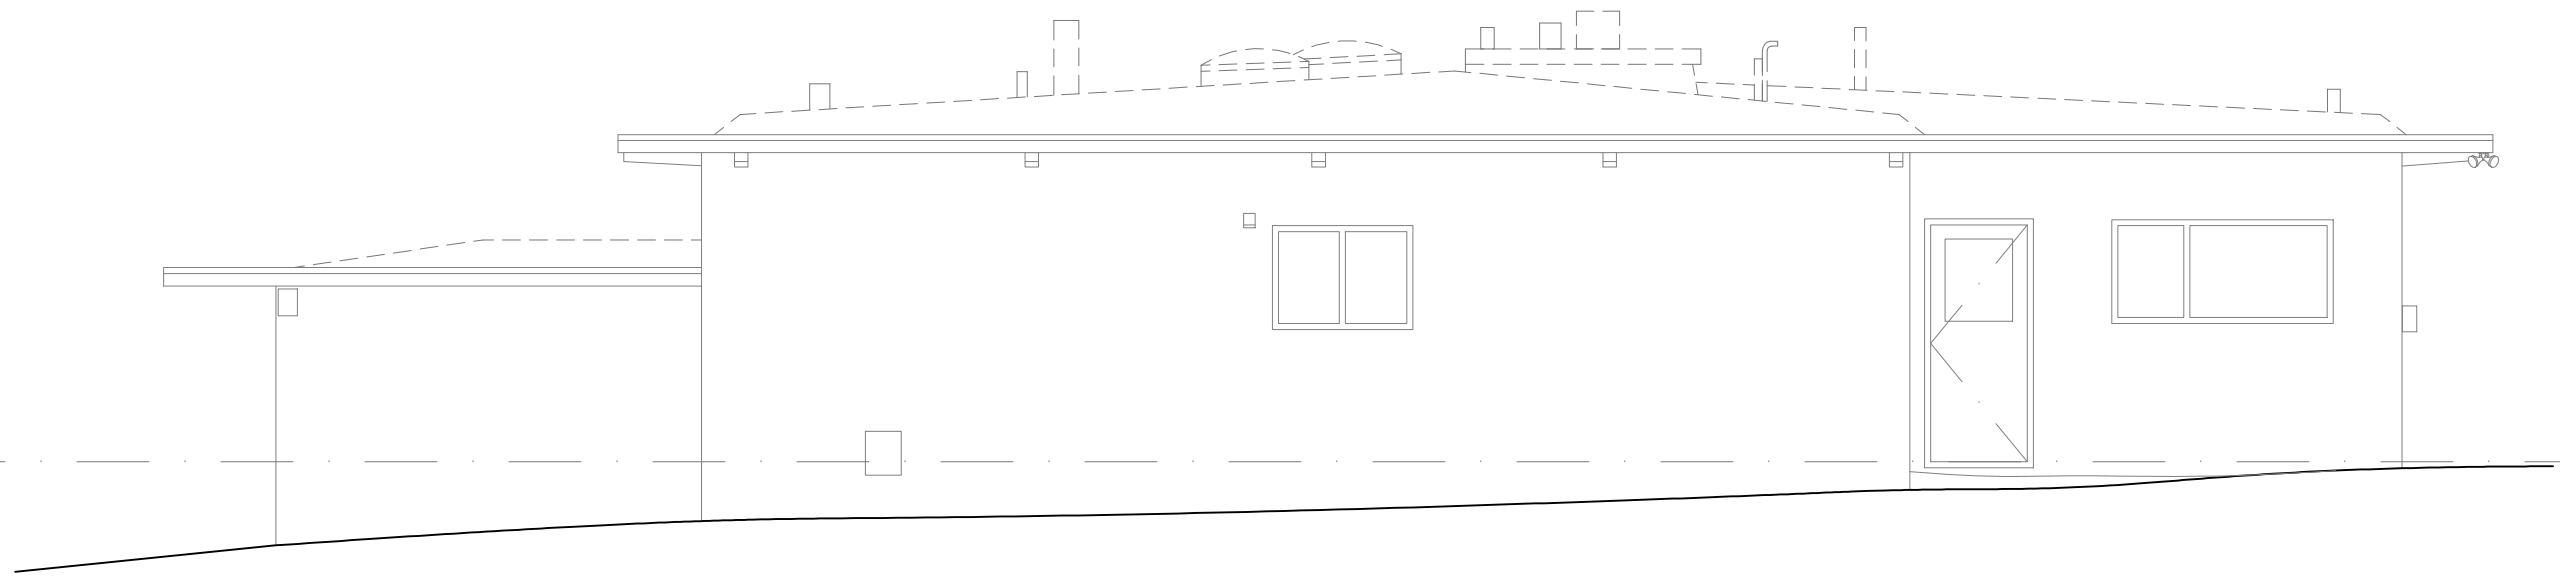

NORTH ELEVATION - EXISTING


---



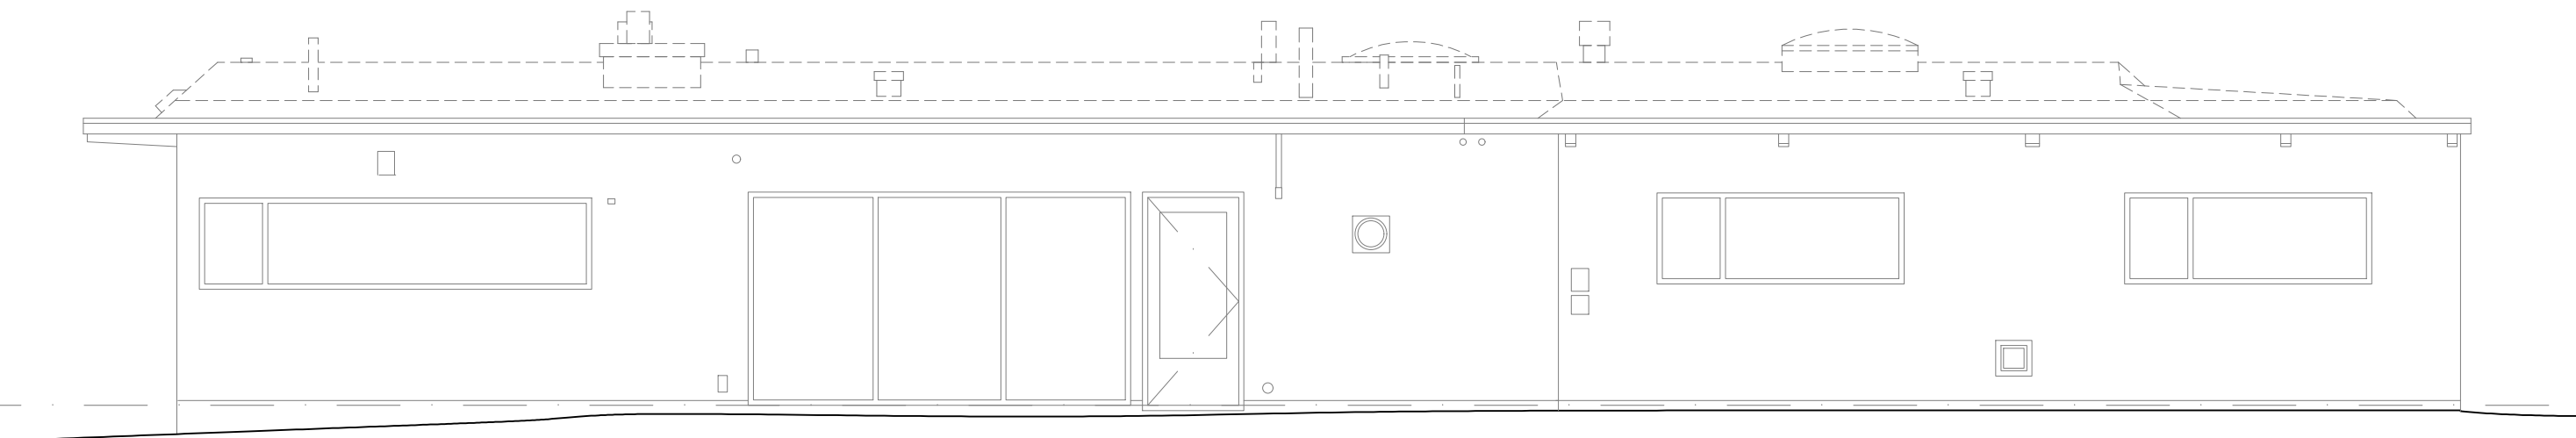


WEST ELEVATION - EXISTING

---

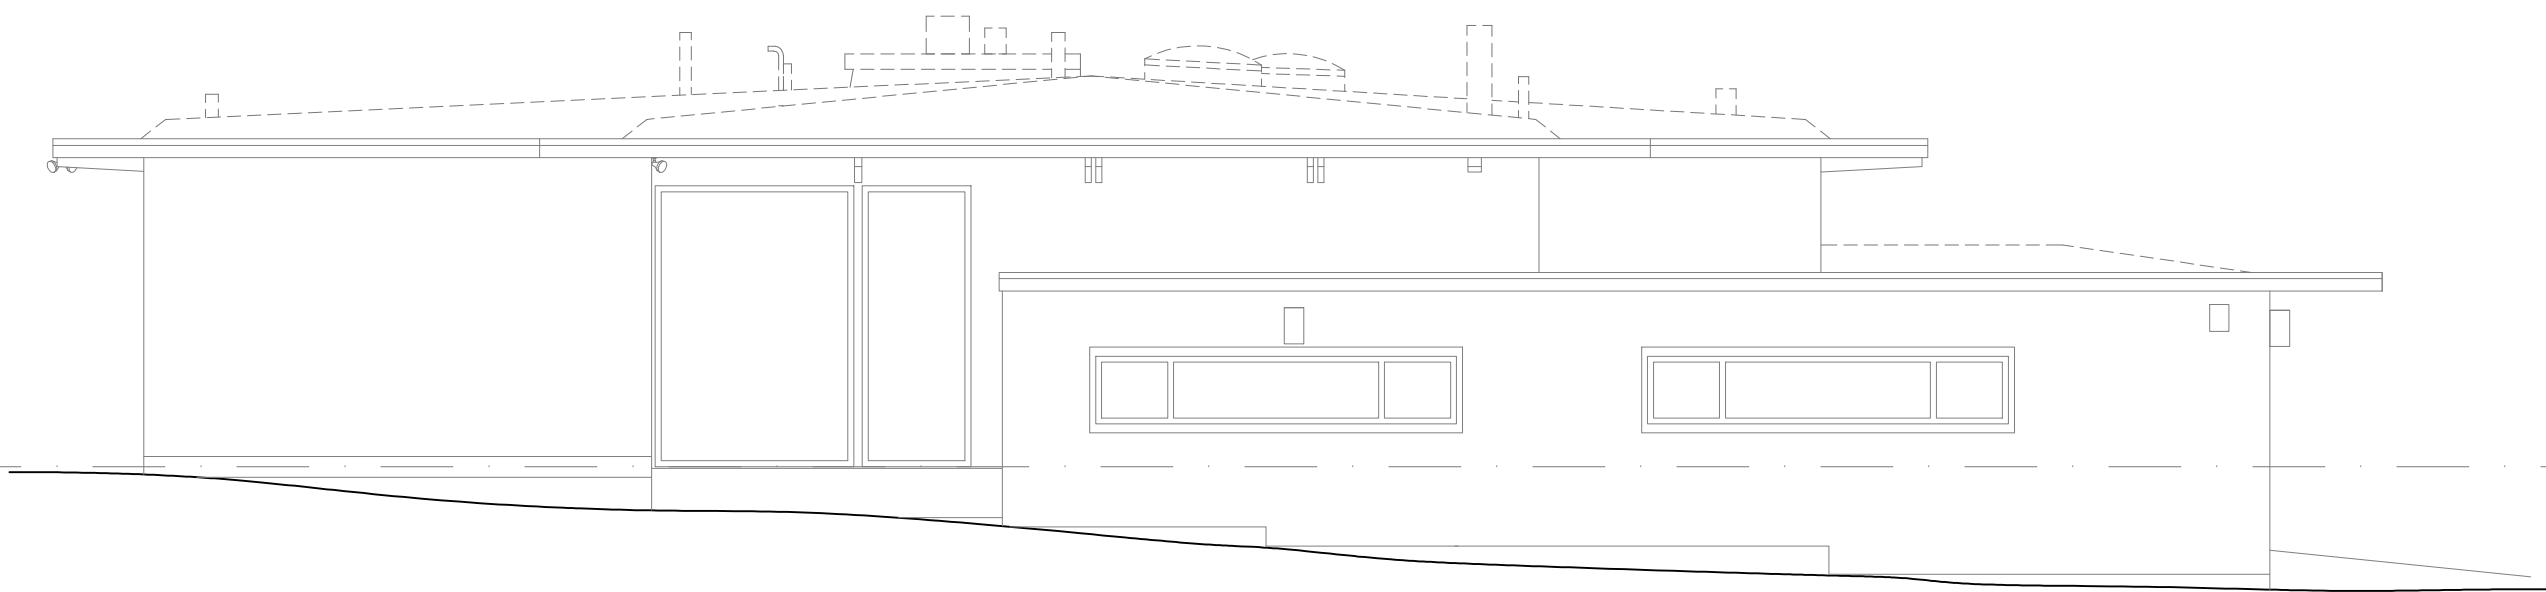


SOUTH ELEVATION - EXISTING

---

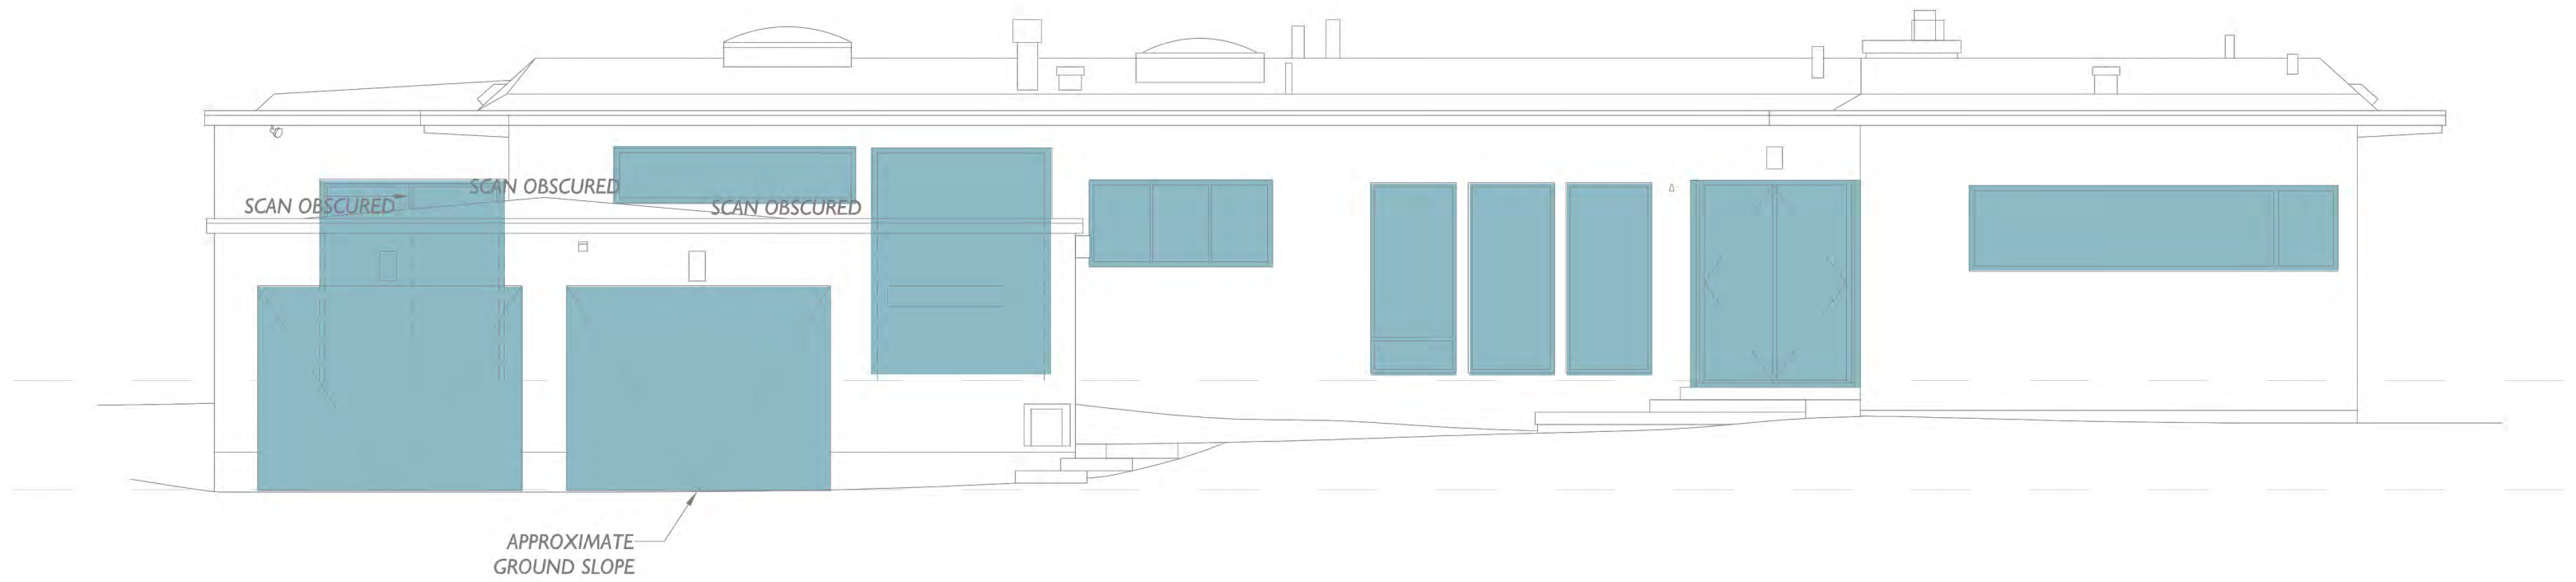


EAST ELEVATION - EXISTING

---

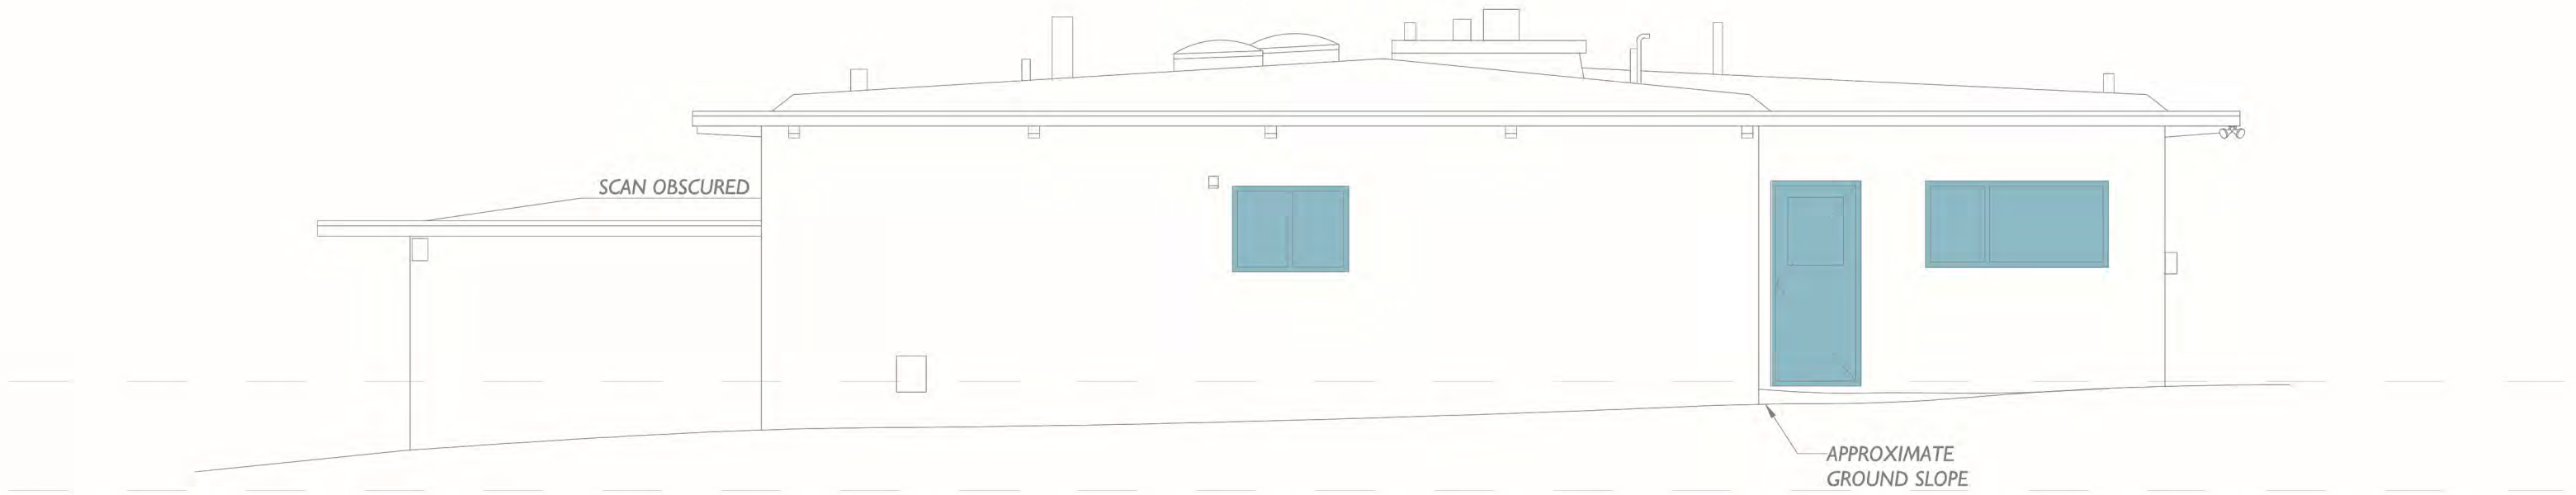


NORTH ELEVATION - EXISTING

---

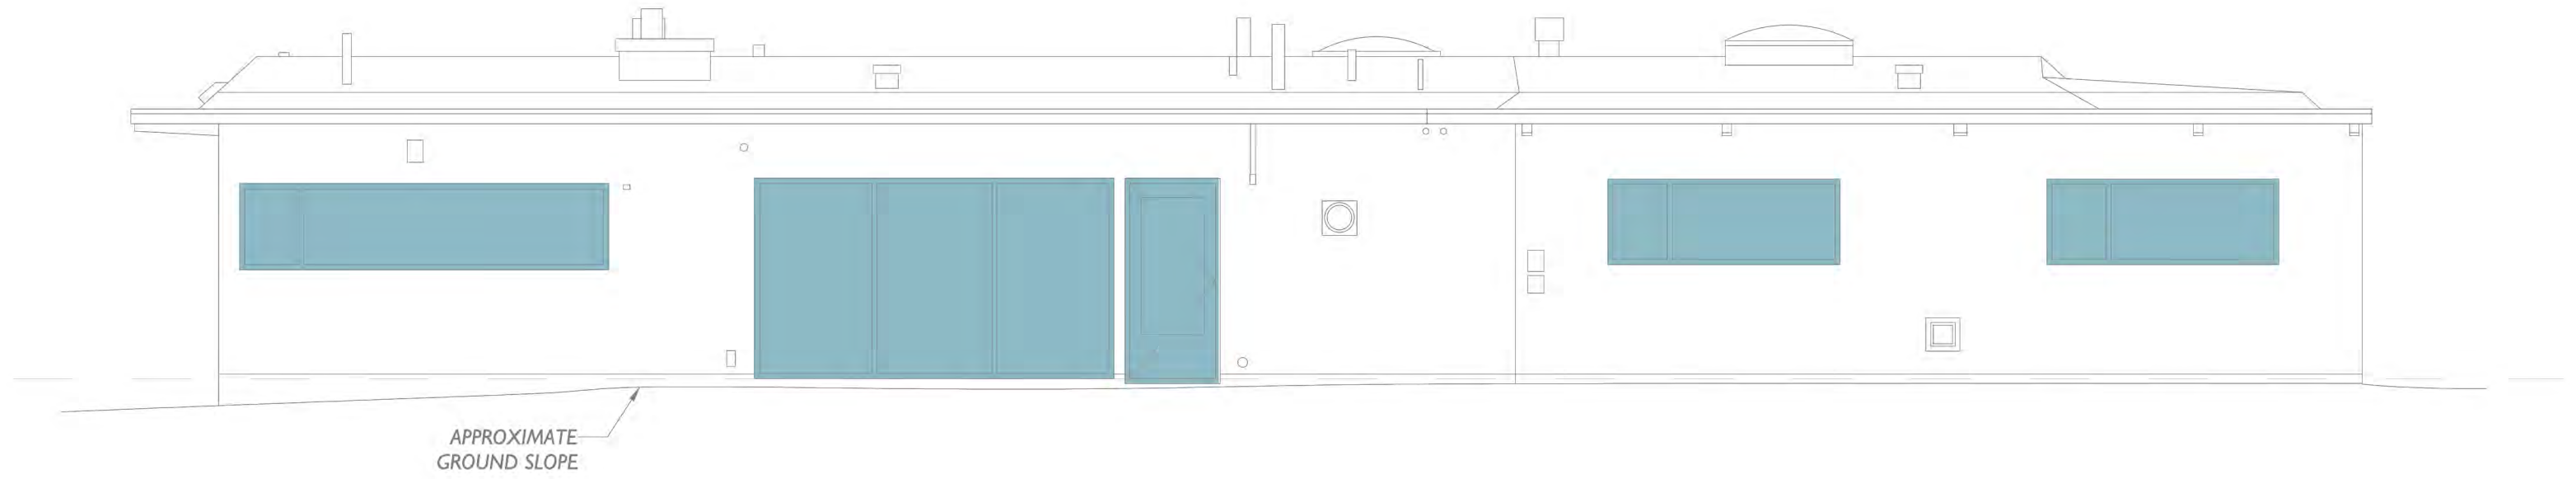


WEST ELEVATION - EXISTING

---

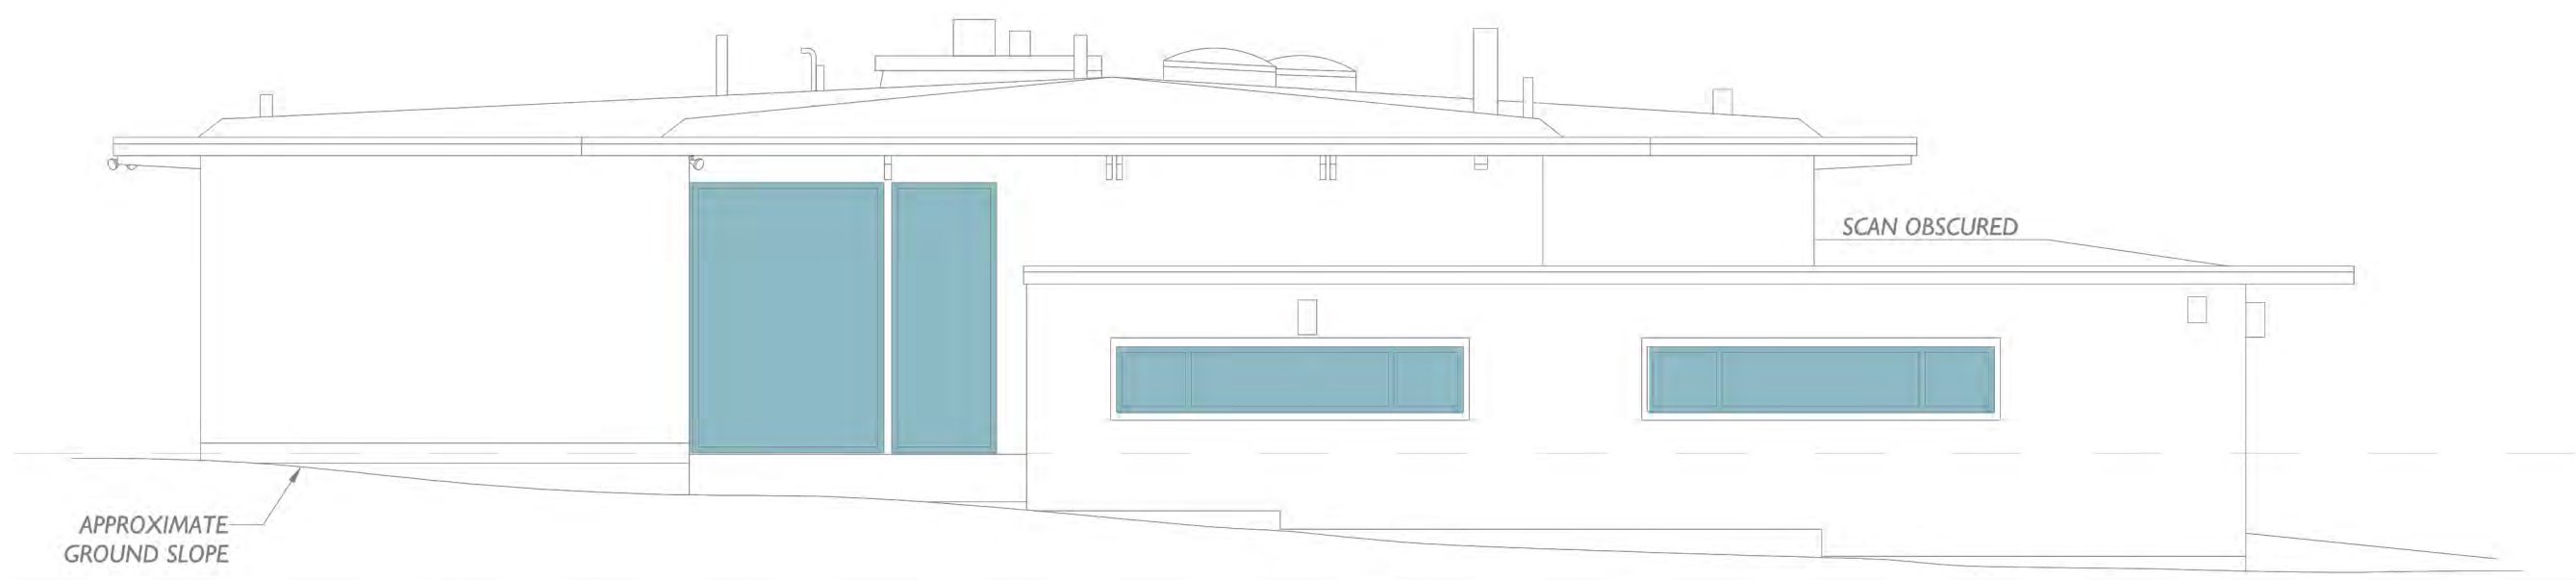


SOUTH ELEVATION - EXISTING

---

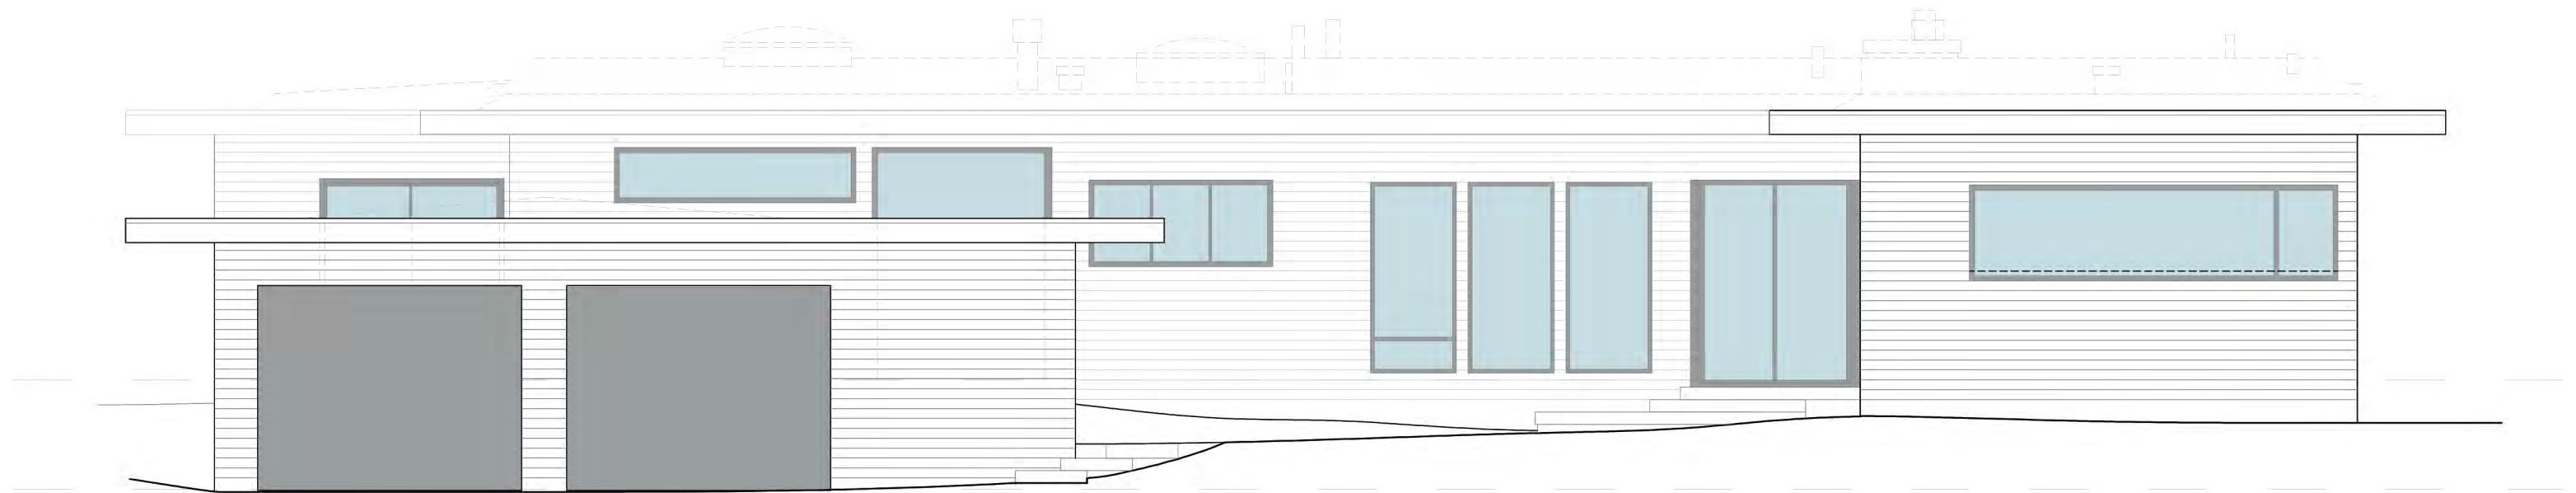

EAST ELEVATION - EXISTING +


---

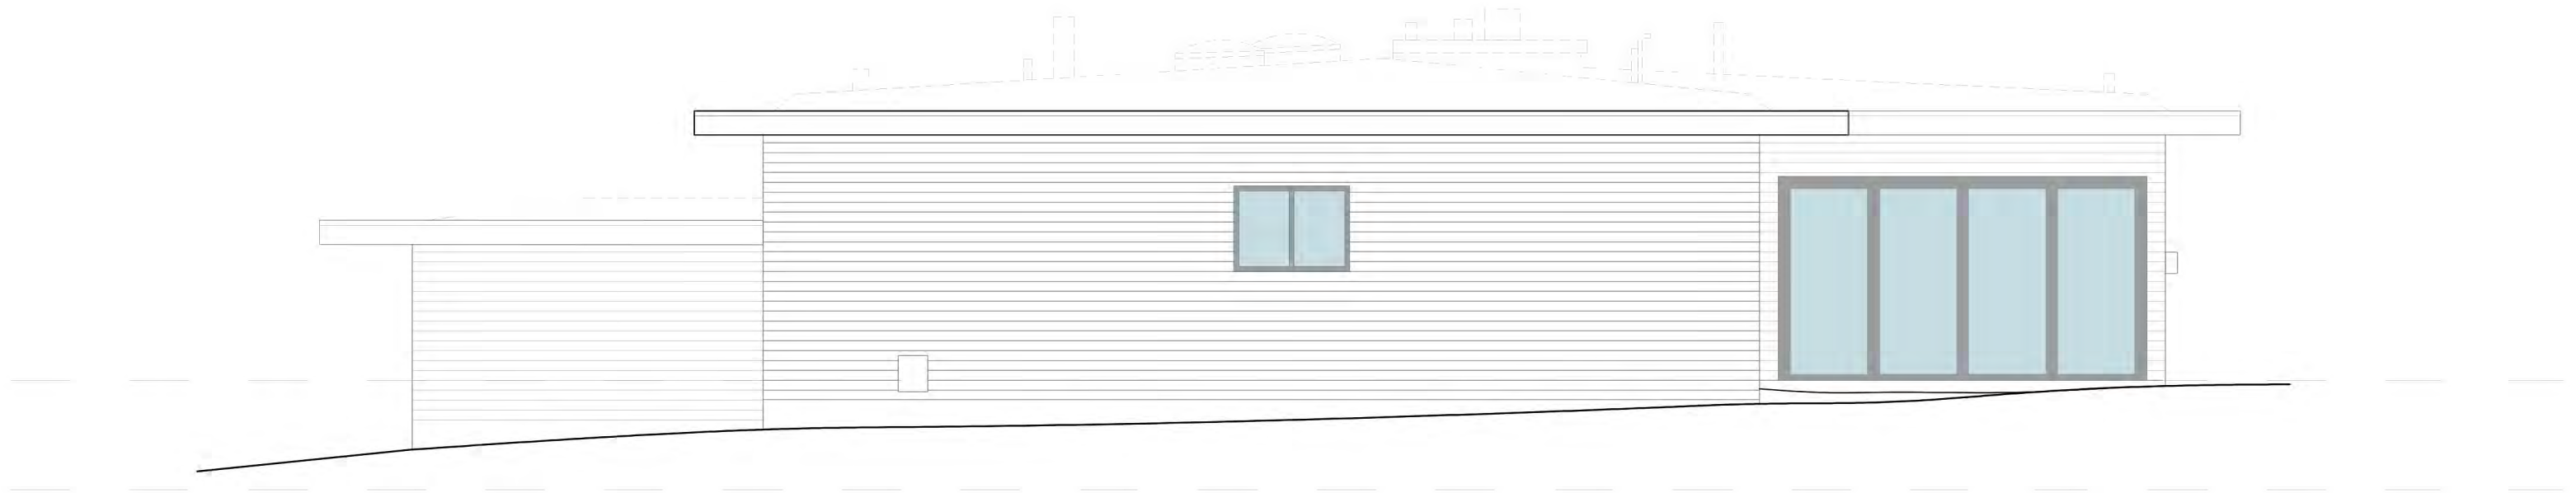

NORTH ELEVATION - EXISTING +

---



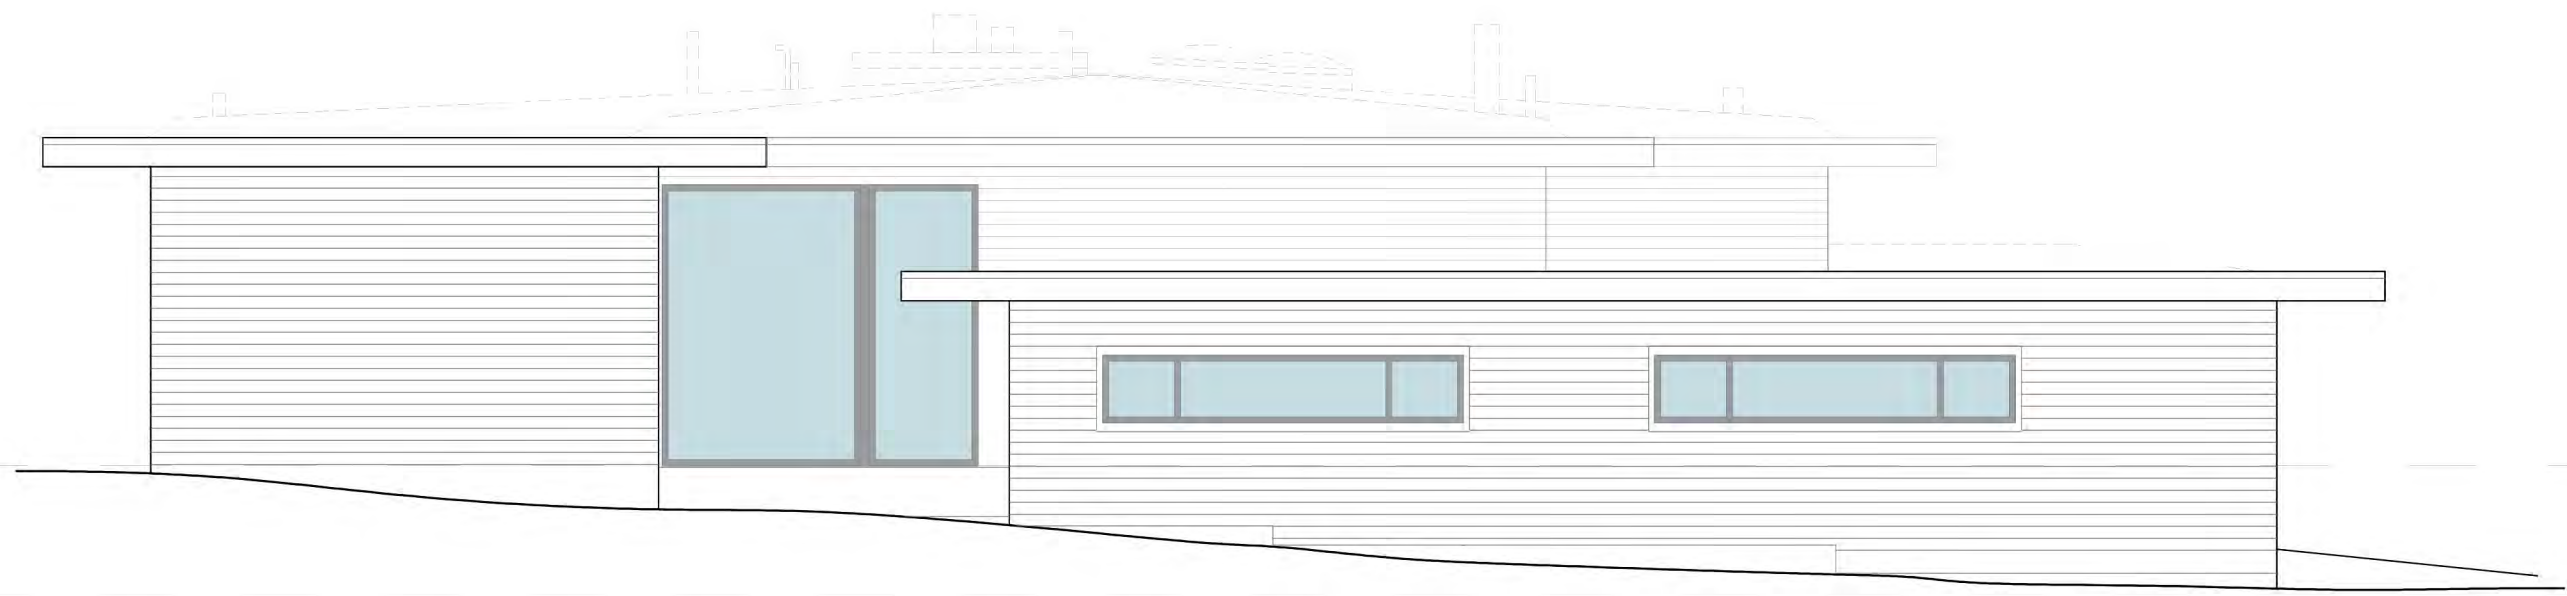


SOUTH ELEVATION - EXISTING +

---




WEST ELEVATION - EXISTING +

---

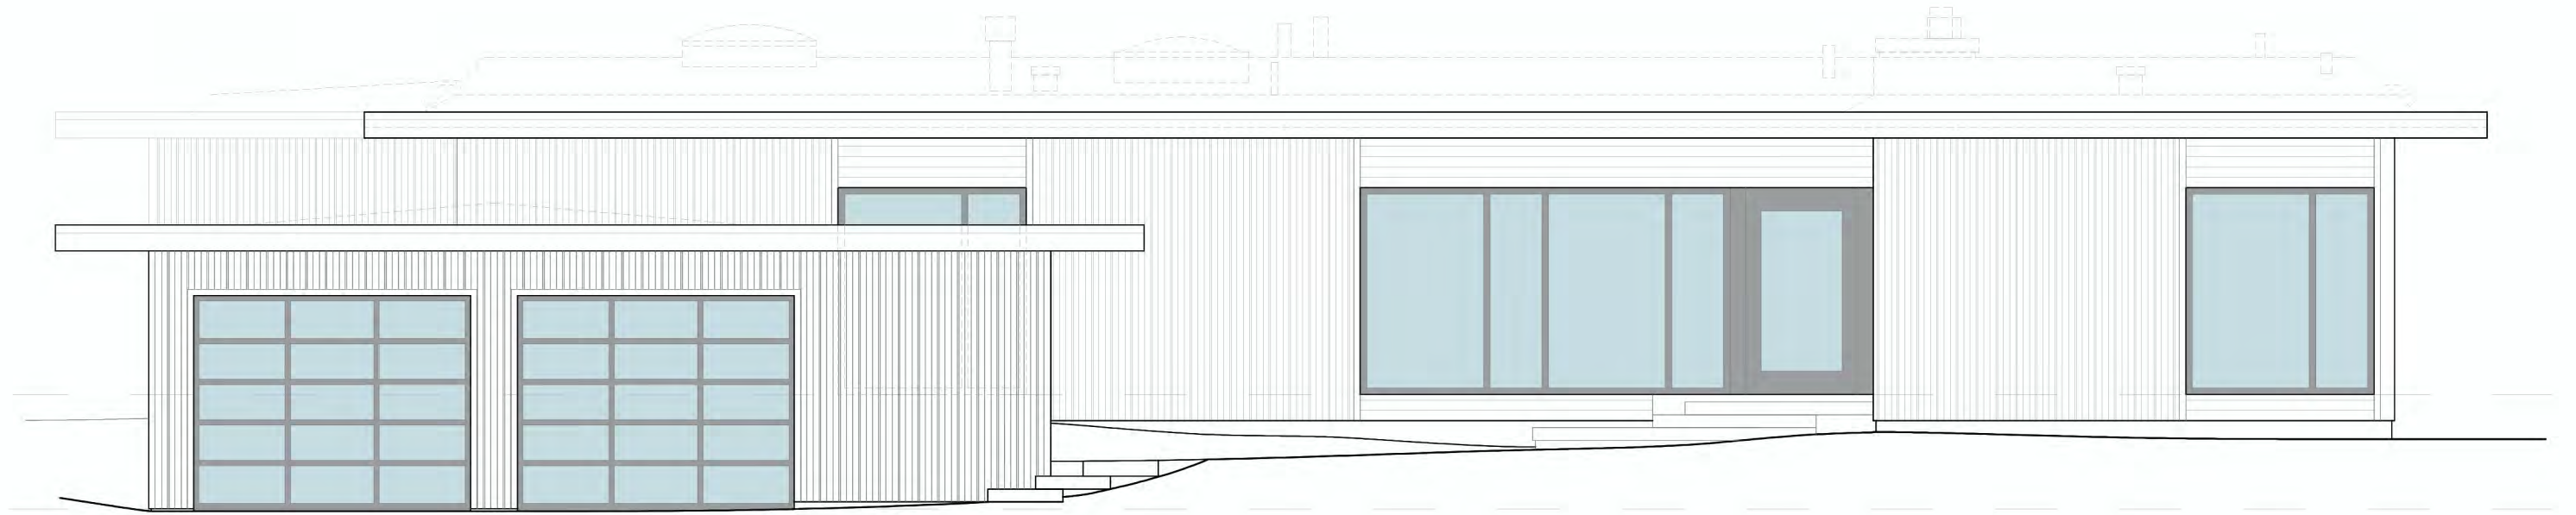


EAST ELEVATION - NEW VERTICAL

---

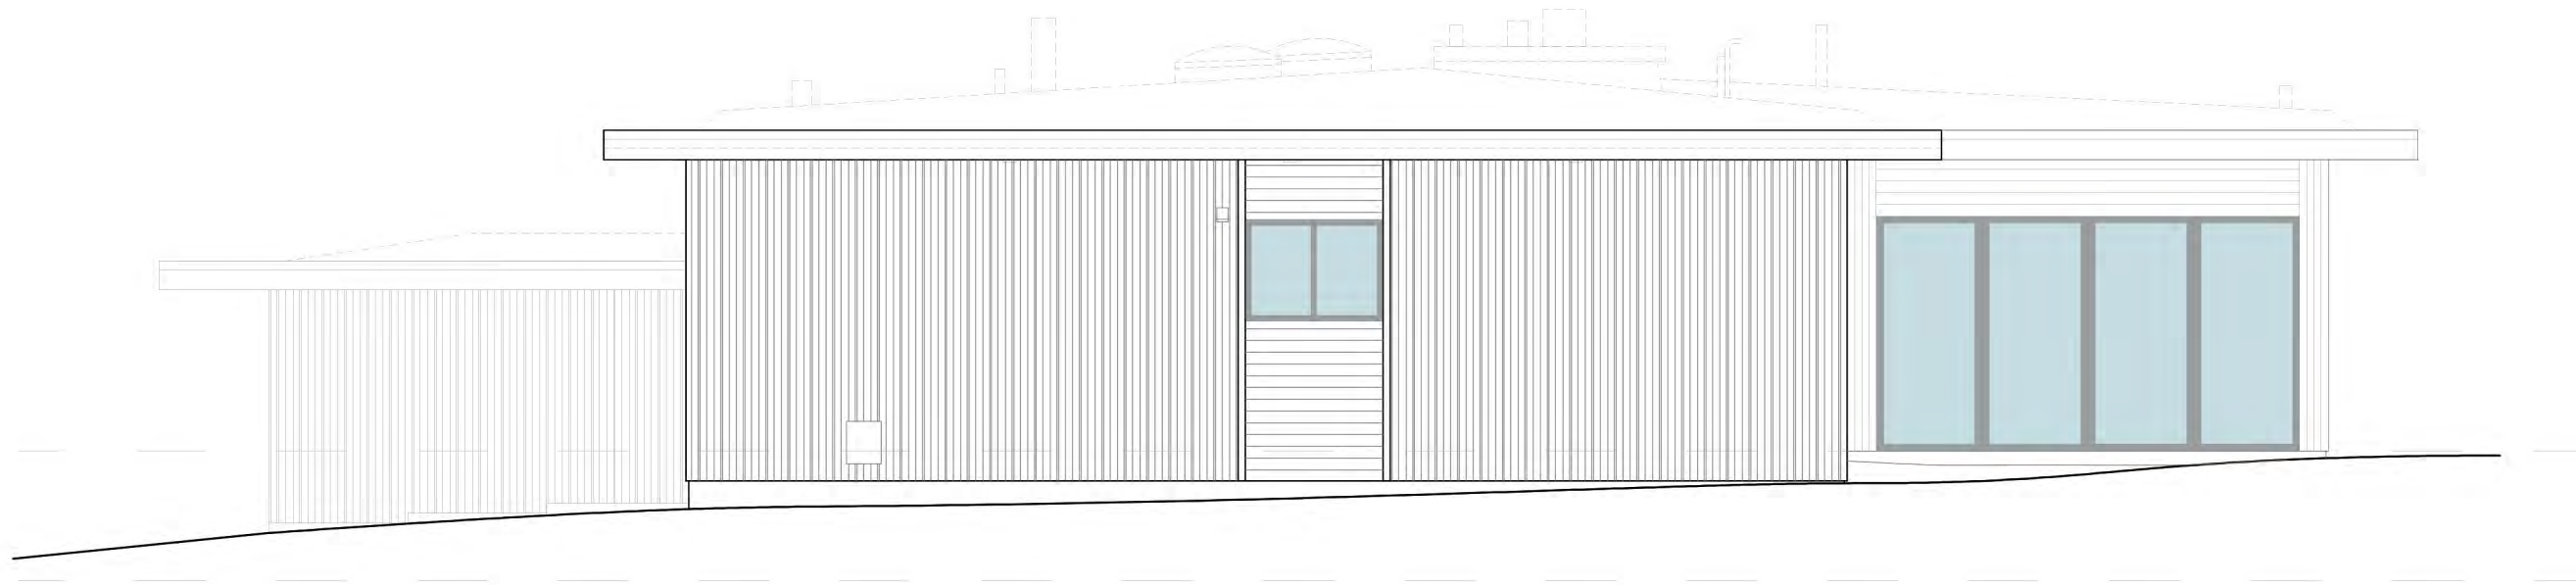


SOUTH ELEVATION - NEW VERTICAL

---

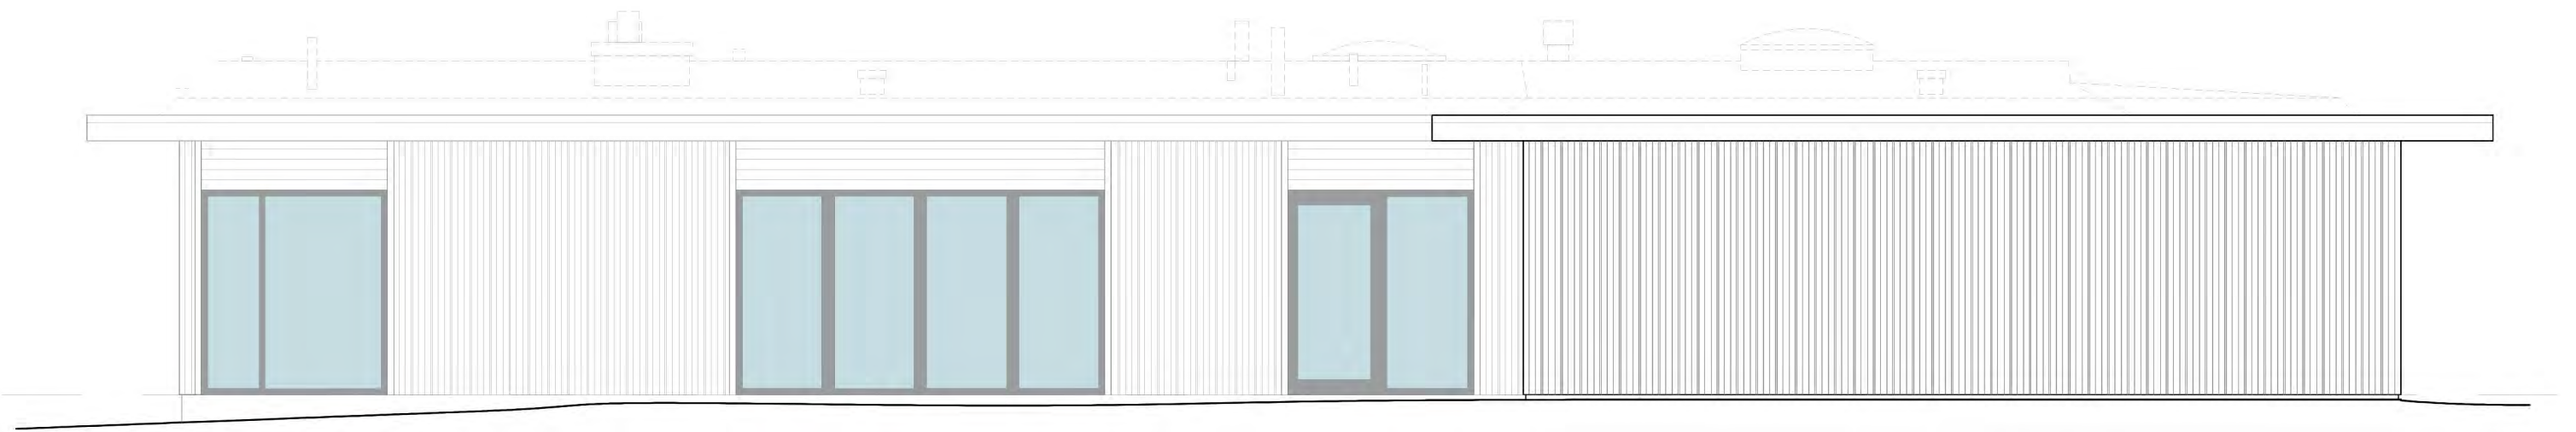


WEST ELEVATION - NEW VERTICAL

---

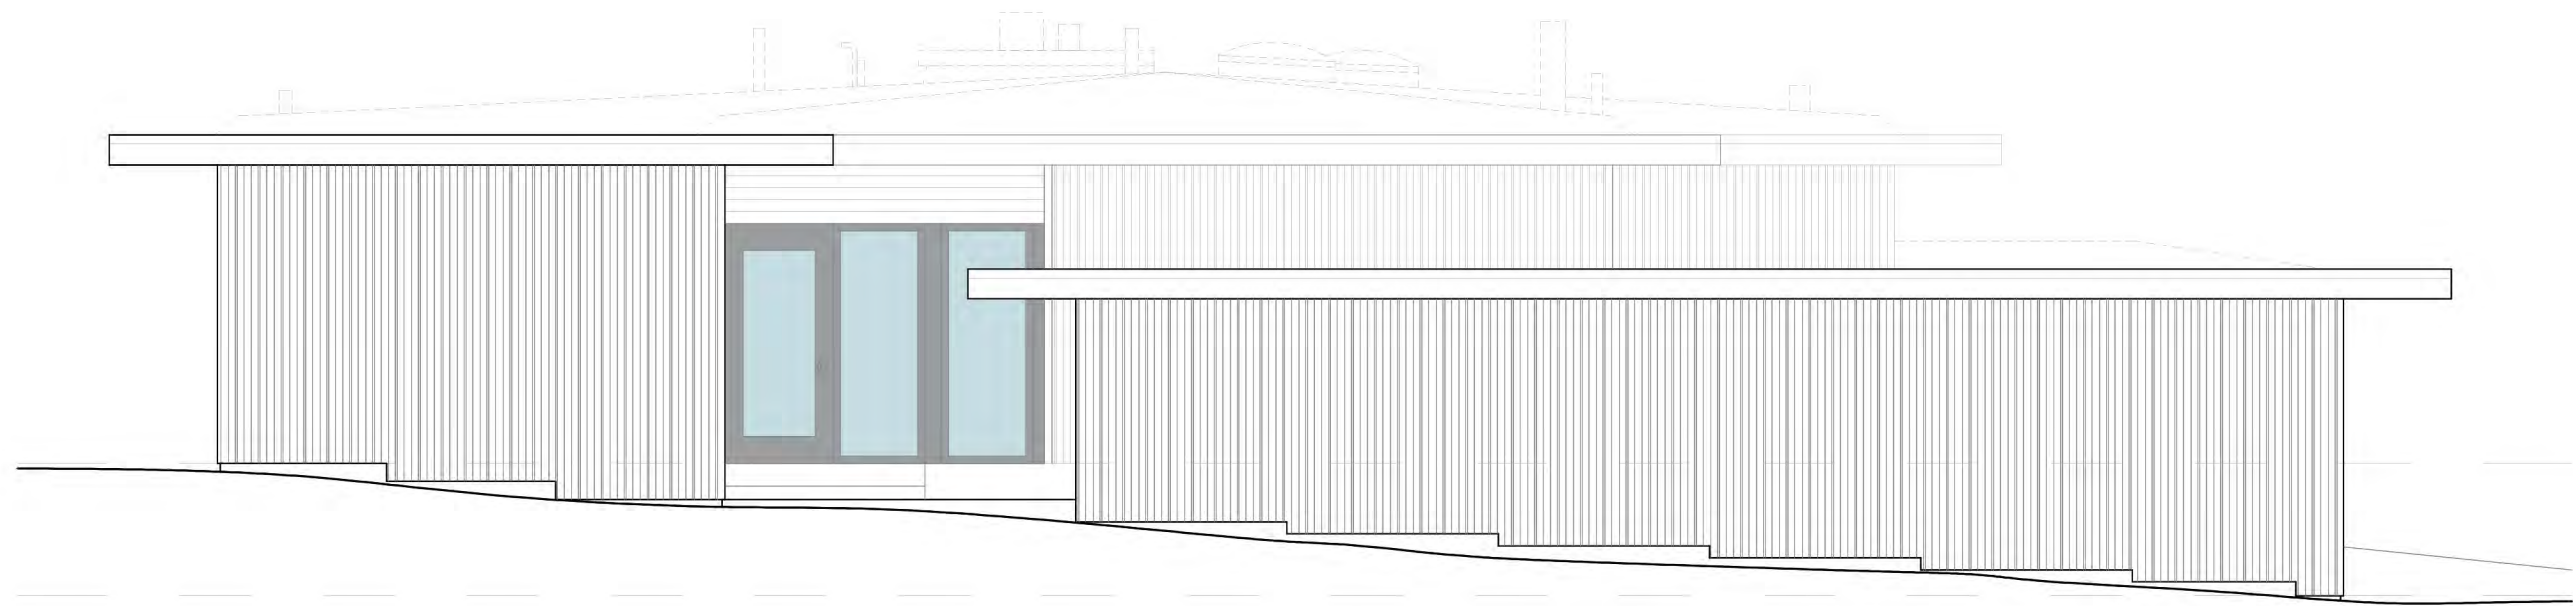


NORTH ELEVATION - NEW VERTICAL

---

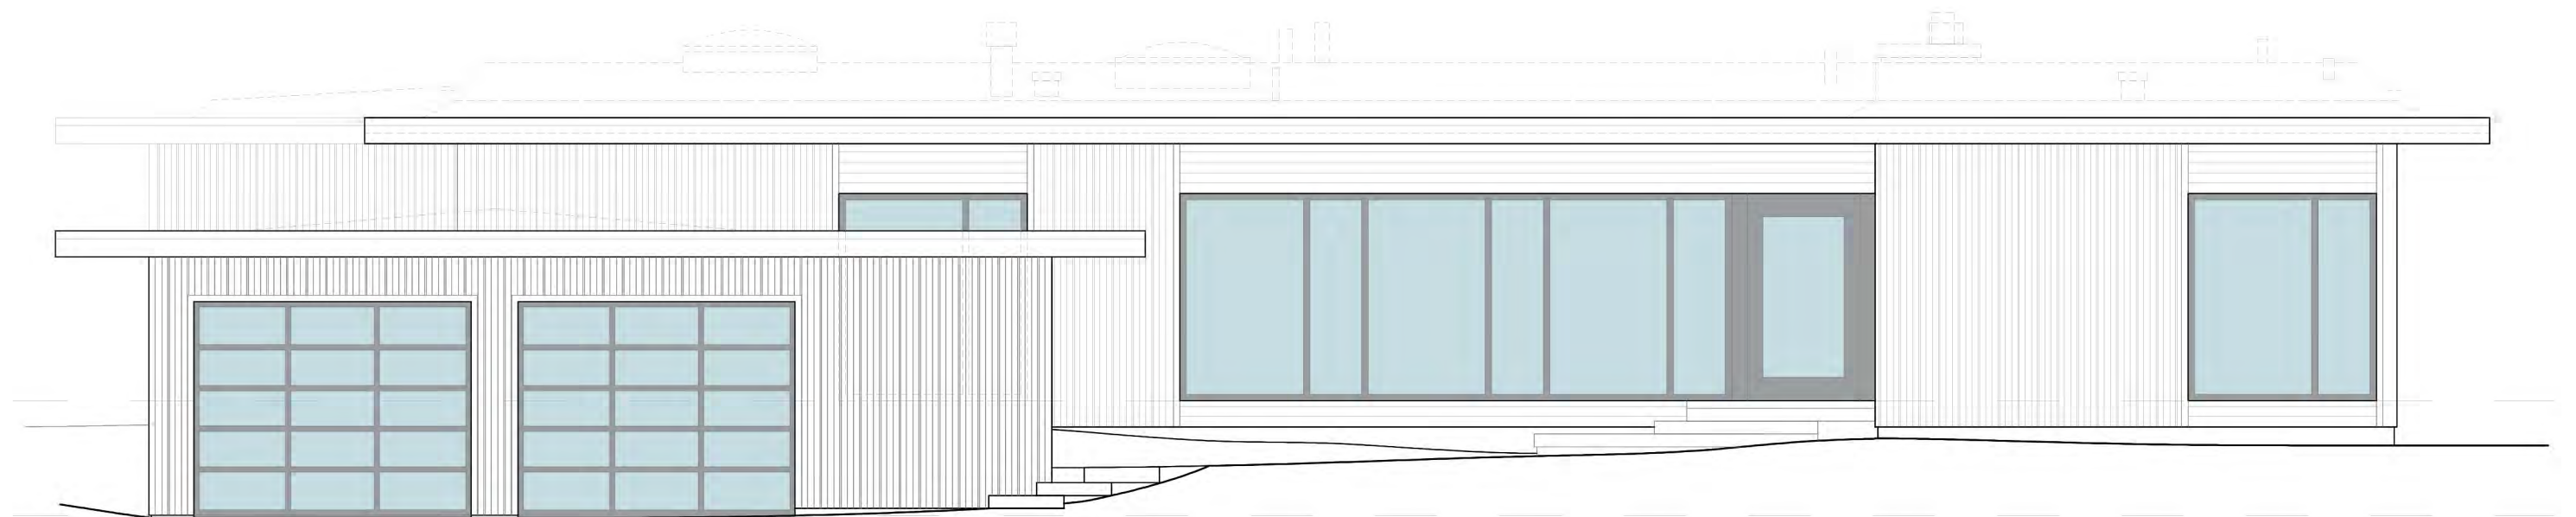

EAST ELEVATION - NEW VERTICAL

---

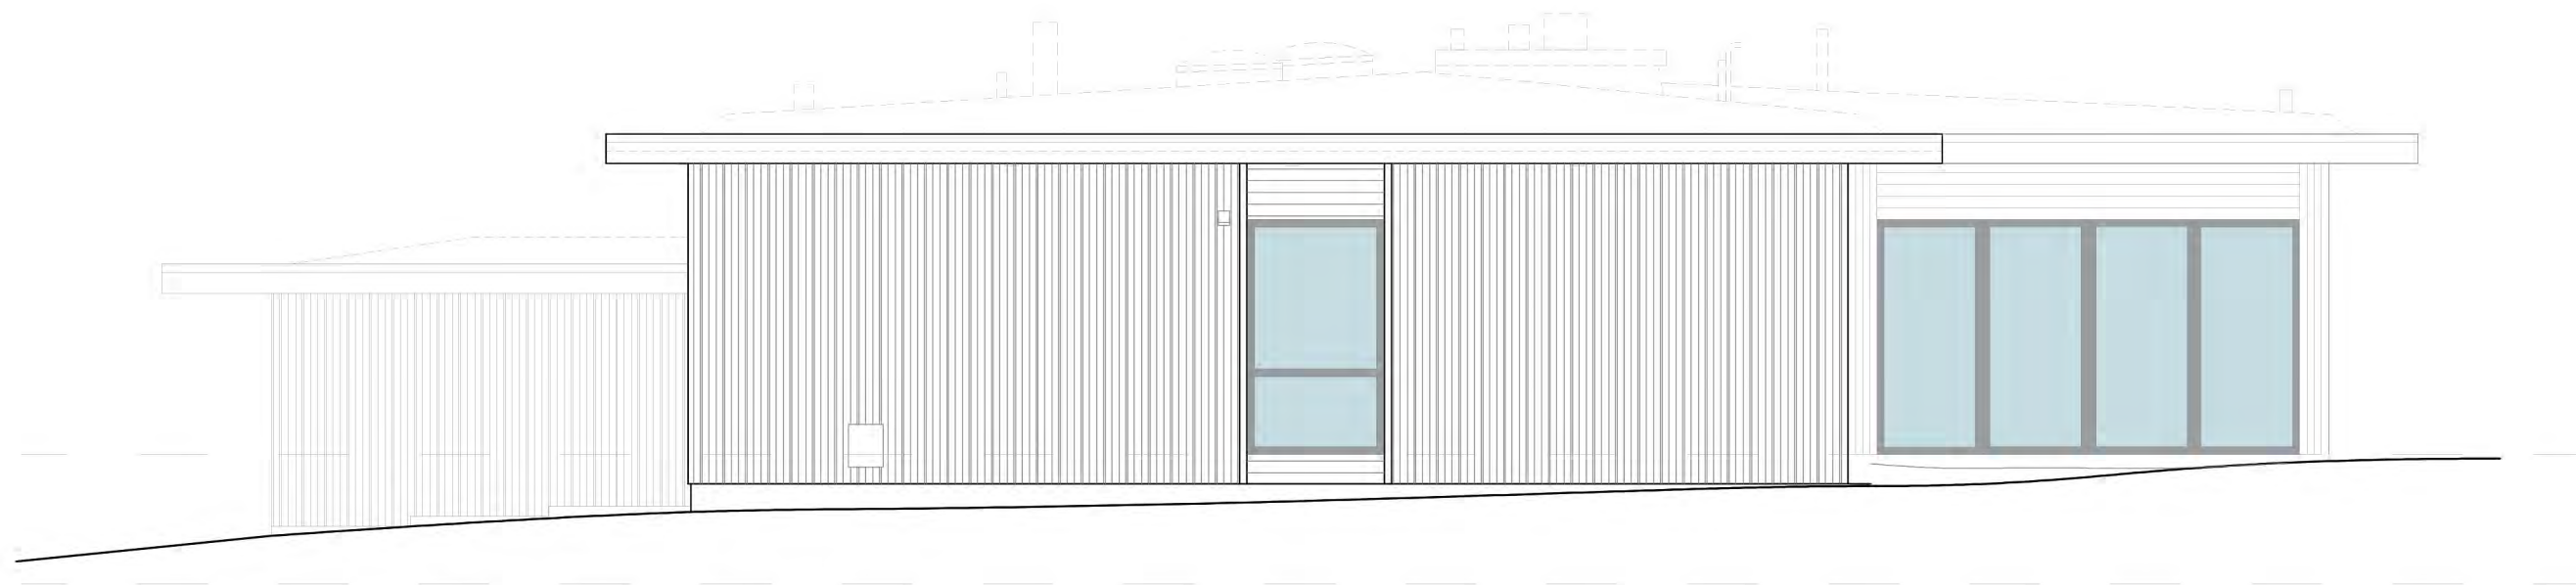


SOUTH ELEVATION - NEW VERTICAL

---





WEST ELEVATION - NEW VERTICAL

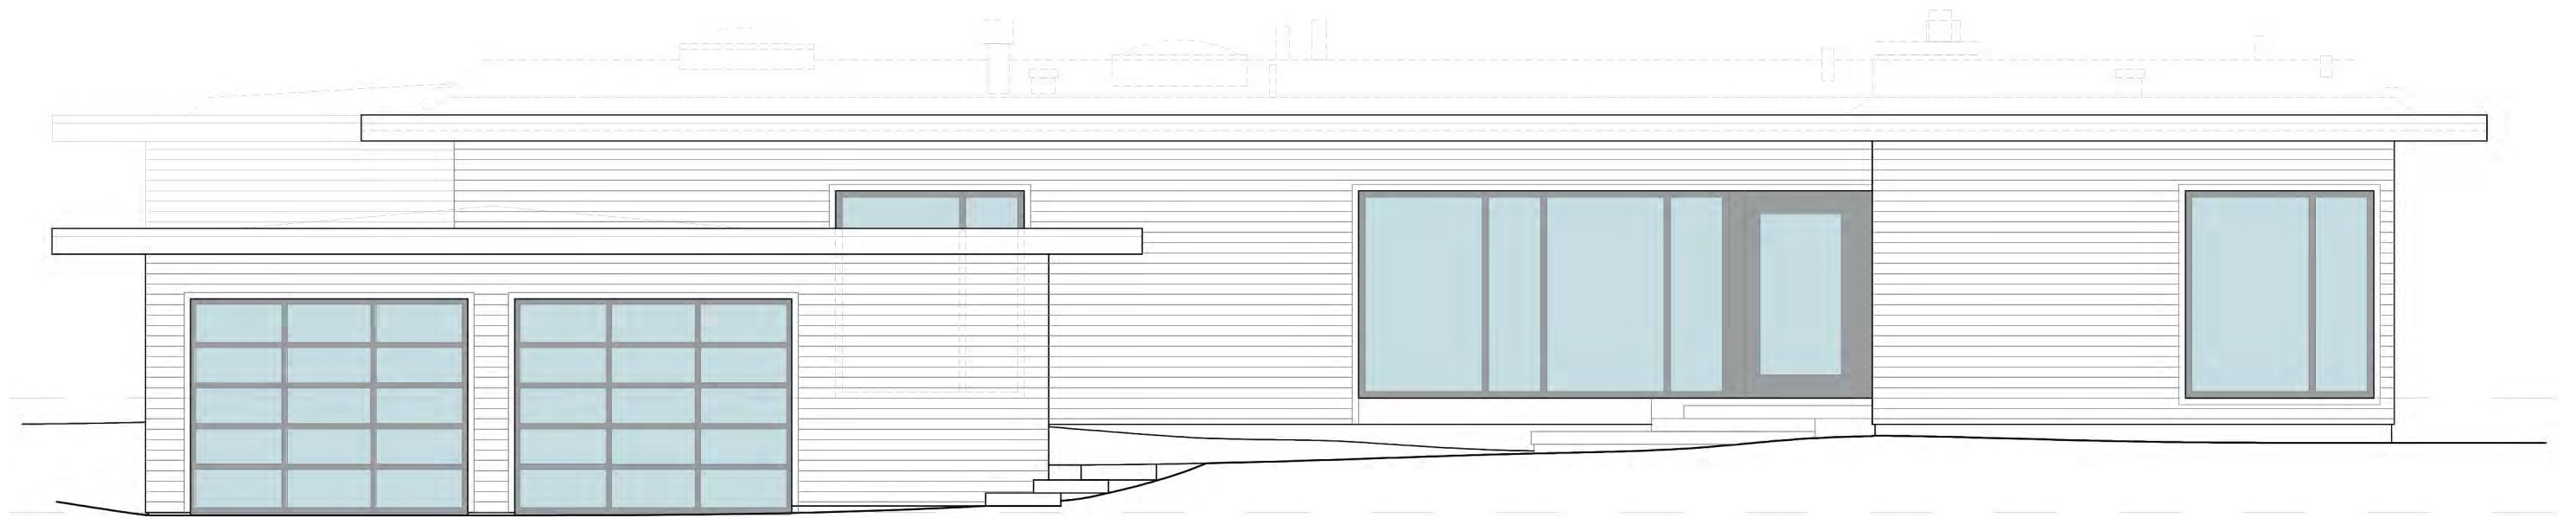

EAST ELEVATION - NEW HORIZONTAL

---



SOUTH ELEVATION - NEW HORIZONTAL

---



WEST ELEVATION - NEW HORIZONTAL



NORTH ELEVATION - NEW HORIZONTAL

---



EAST ELEVATION - NEW HORIZONTAL

---



WEST ELEVATION - NEW HORIZONTAL